


MODBAR PRE-INSTALLATION DIAGRAMS

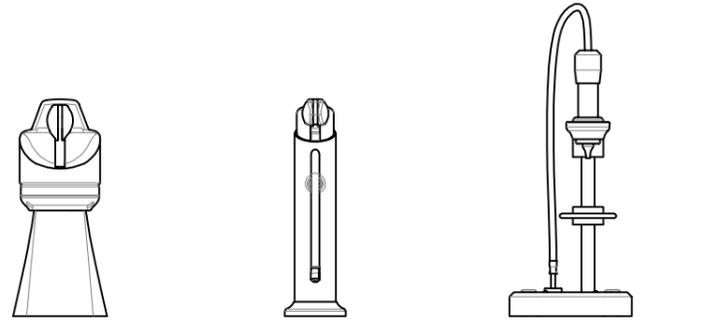

CONTENTS

MB-00	COVER PAGE
MB-01	MACHINE DIMENSIONS
MB-02	SCHEMATIC DIAGRAM
MB-03	TYPICAL LAYOUT - ESPRESSO MODULE
MB-04	TYPICAL LAYOUT - STEAM MODULE
MB-05	TYPICAL LAYOUT - POUR OVER MODULE
MB-06	TYPICAL SECTIONS
MB-07	TYPICAL MODBAR CONFIGURATION 1
MB-08	TYPICAL MODBAR CONFIGURATION 2
MB-09	TYPICAL MODBAR CONFIGURATION 3
MB-10	BENCH SETOUT - ESPRESSO
MB-11	BENCH SETOUT - STEAM
MB-12	BENCH SETOUT - POUR OVER
MB-13	TYPICAL DETAILS

NOTE:

UNLESS NOTED OTHERWISE, ALL DIMENSIONS ARE IN MILLIMETERS. ANY ERRORS, DISCREPANCIES, OMISSIONS IN THE DRAWINGS, NOTATIONS OR DIMENSIONS SHALL BE IMMEDIATELY REPORTED TO MODBAR FOR CLARIFICATION PRIOR TO WORKS COMMENCING. DO NOT SCALE FROM DRAWINGS.






MODBAR IS NOT RESPONSIBLE FOR COUNTER AND FURNITURE DIMENSIONS, THEIR STRUCTURAL PROPERTIES, HOLE DRILLING, LOCATION OF HARDWARE FIXTURES AND FITTINGS, OR ANYTHING ELSE EXCEPT THE EQUIPMENT PROVIDED. THE CUSTOMER IS SOLELY RESPONSIBLE FOR ANY ELEMENTS NOT SOLD TOGETHER WITH THE MODBAR EQUIPMENT. AN ADEQUATE ELECTRICAL AND HYDRAULIC SYSTEM SHALL ALSO BE PROVIDED PRIOR TO INSTALLATION.

COPYRIGHT ON THIS DRAWING IS RETAINED TO MODBAR®.








MODBAR PRE-INSTALLATION DIAGRAMS
NTS@A3






Modbar Espresso AV system

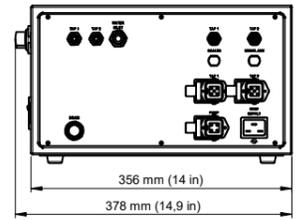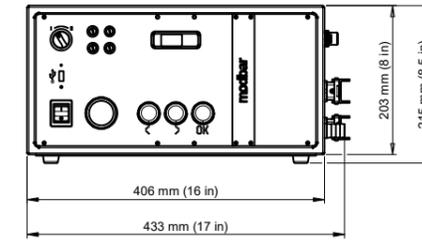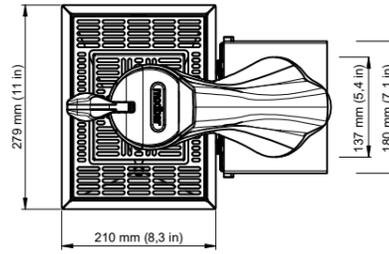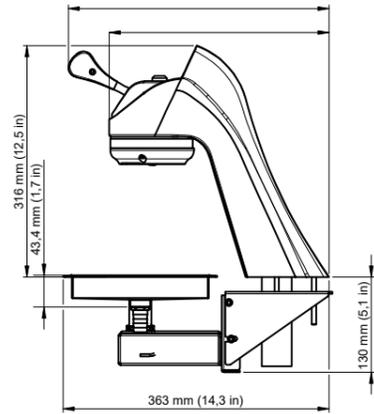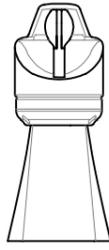

Steam system

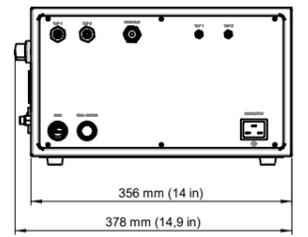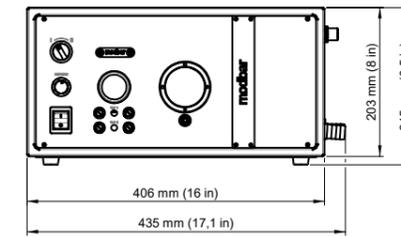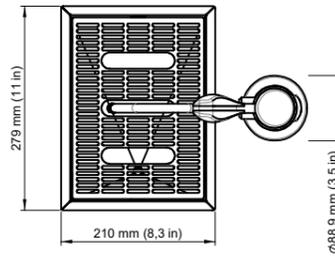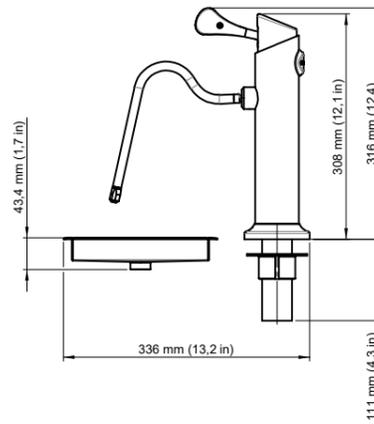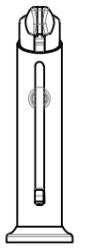

Pour-Over system

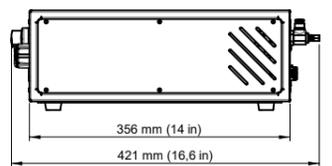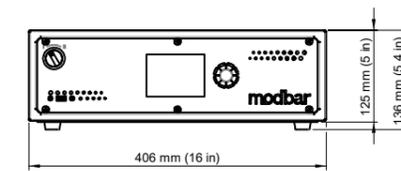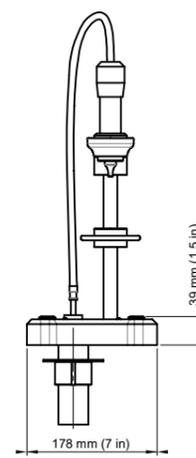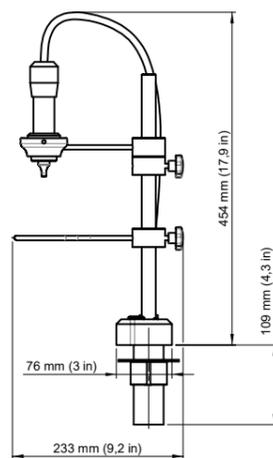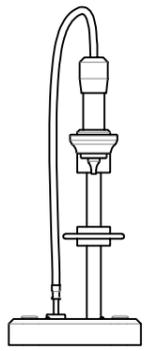

NOTE:
UNLESS NOTED OTHERWISE, ALL DIMENSIONS ARE IN MILLIMETERS. ANY ERRORS, DISCREPANCIES, OMISSIONS IN THE DRAWINGS, NOTATIONS OR DIMENSIONS SHALL BE IMMEDIATELY REPORTED TO MODBAR FOR CLARIFICATION PRIOR TO WORKS COMMENCING. DO NOT SCALE FROM DRAWINGS.
MODBAR IS NOT RESPONSIBLE FOR COUNTER AND FURNITURE DIMENSIONS, THEIR STRUCTURAL PROPERTIES, HOLE DRILLING, LOCATION OF HARDWARE FIXTURES AND FITTINGS, OR ANYTHING ELSE EXCEPT THE EQUIPMENT PROVIDED. THE CUSTOMER IS SOLELY RESPONSIBLE FOR ANY ELEMENTS NOT SOLD TOGETHER WITH THE MODBAR EQUIPMENT. AN ADEQUATE ELECTRICAL AND HYDRAULIC SYSTEM SHALL ALSO BE PROVIDED PRIOR TO INSTALLATION. COPYRIGHT ON THIS DRAWING IS RETAINED TO MODBAR®.



TITLE:
DRAWING NUMBER:
SCALE:
ISSUE:

MACHINE DIMENSIONS
MB-01
NTS
JANUARY 2024




SCHEMATIC DIAGRAM
NTS@A3

LEGEND

-  JOINERY (BY VENDOR)
-  MODBAR MODULE CLEARANCE ZONE
-  POWER FEED
-  WATER FEED
-  WASTE OUTLET
-  ESPRESSO, STEAM + HOT WATER OUTPUT
-  FINISHED FLOOR LEVEL
-  BENCH PENETRATION (BY VENDOR)

NOTE:

1. 'VENDOR' REFERS TO EQUIPMENT/SERVICES TO BE SUPPLIED PRIOR TO INSTALLATION OF MODBAR. DESIGNERS, CONTRACTORS, LANDLORDS AND OWNERS ARE TO COORDINATE THESE SERVICES
2. DASHED LINES INDICATE EQUIPMENT THAT MODBAR/INSTALLER WILL INCLUDE IN THE INSTALLATION
3. THE VENDOR IS RESPONSIBLE FOR PROVIDING ALL ITEMS IN SOLID OR OTHERWISE NOTED

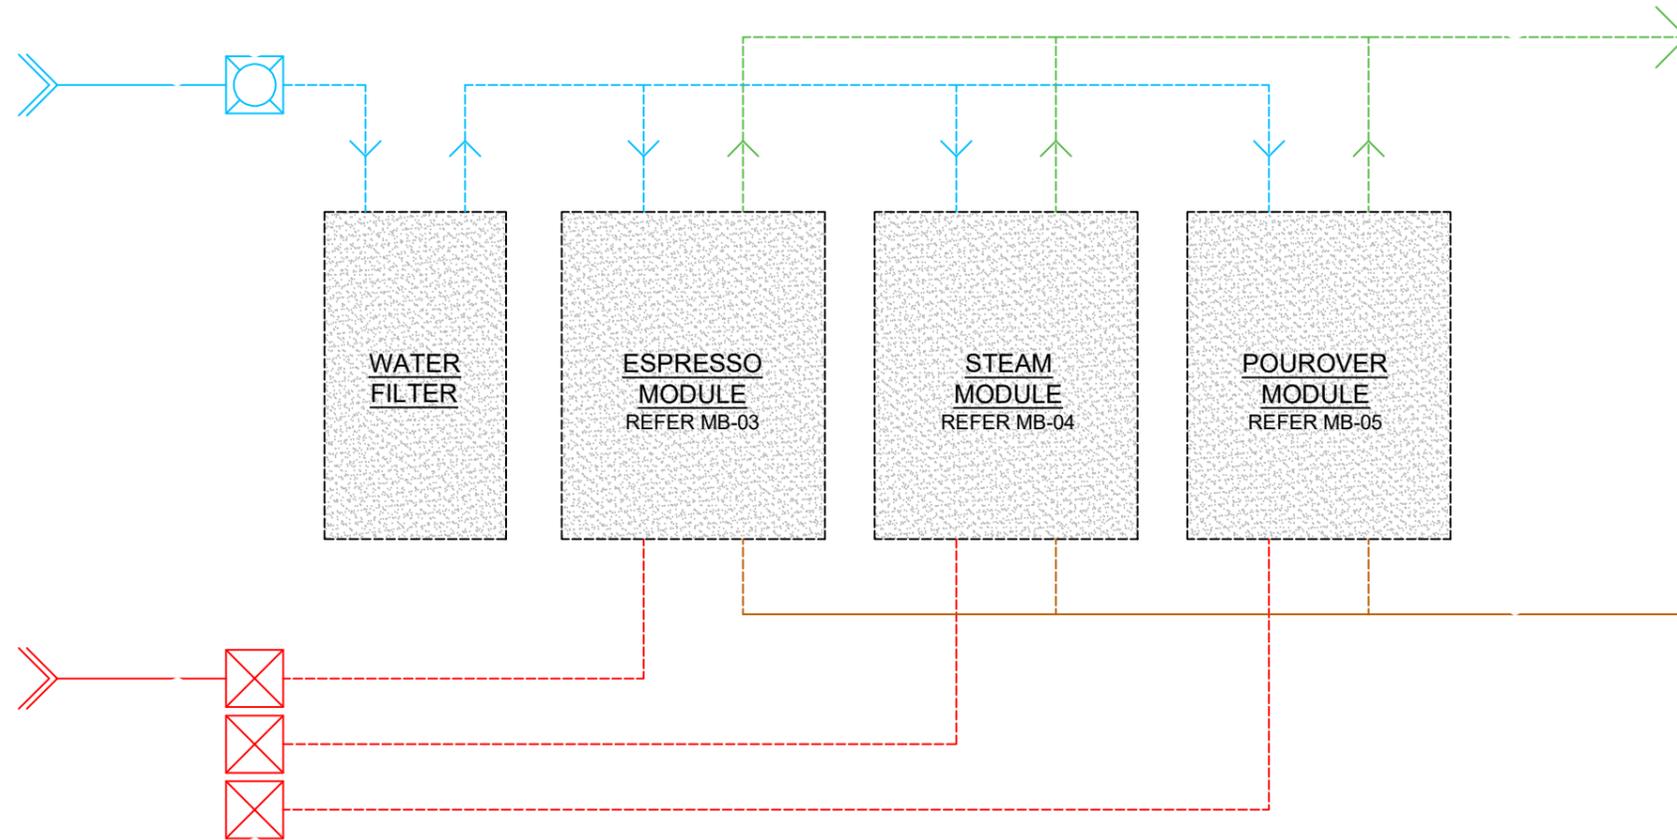

NOTE:
UNLESS NOTED OTHERWISE, ALL DIMENSIONS ARE IN MILLIMETERS. ANY ERRORS, DISCREPANCIES, OMISSIONS IN THE DRAWINGS, NOTATIONS OR DIMENSIONS SHALL BE IMMEDIATELY REPORTED TO MODBAR FOR CLARIFICATION PRIOR TO WORKS COMMENCING. DO NOT SCALE FROM DRAWINGS.
MODBAR IS NOT RESPONSIBLE FOR COUNTER AND FURNITURE DIMENSIONS, THEIR STRUCTURAL PROPERTIES, HOLE DRILLING, LOCATION OF HARDWARE FIXTURES AND FITTINGS, OR ANYTHING ELSE EXCEPT THE EQUIPMENT PROVIDED. THE CUSTOMER IS SOLELY RESPONSIBLE FOR ANY ELEMENTS NOT SOLD TOGETHER WITH THE MODBAR EQUIPMENT. AN ADEQUATE ELECTRICAL AND HYDRAULIC SYSTEM SHALL ALSO BE PROVIDED PRIOR TO INSTALLATION. COPYRIGHT ON THIS DRAWING IS RETAINED TO MODBAR®.



TITLE:
DRAWING NUMBER:
SCALE:
ISSUE:


SCHEMATIC DIAGRAM
MB-02
NTS
JANUARY 2024



TYP. LAYOUT - ESPRESSO MODULE
1:10@A3

LEGEND

- JOINERY (BY VENDOR)
- MODBAR MODULE CLEARANCE ZONE
- POWER FEED
- WATER FEED
- WASTE OUTLET
- ESPRESSO, STEAM + HOT WATER OUTPUT
- FINISHED FLOOR LEVEL
- BENCH PENETRATION (BY VENDOR)

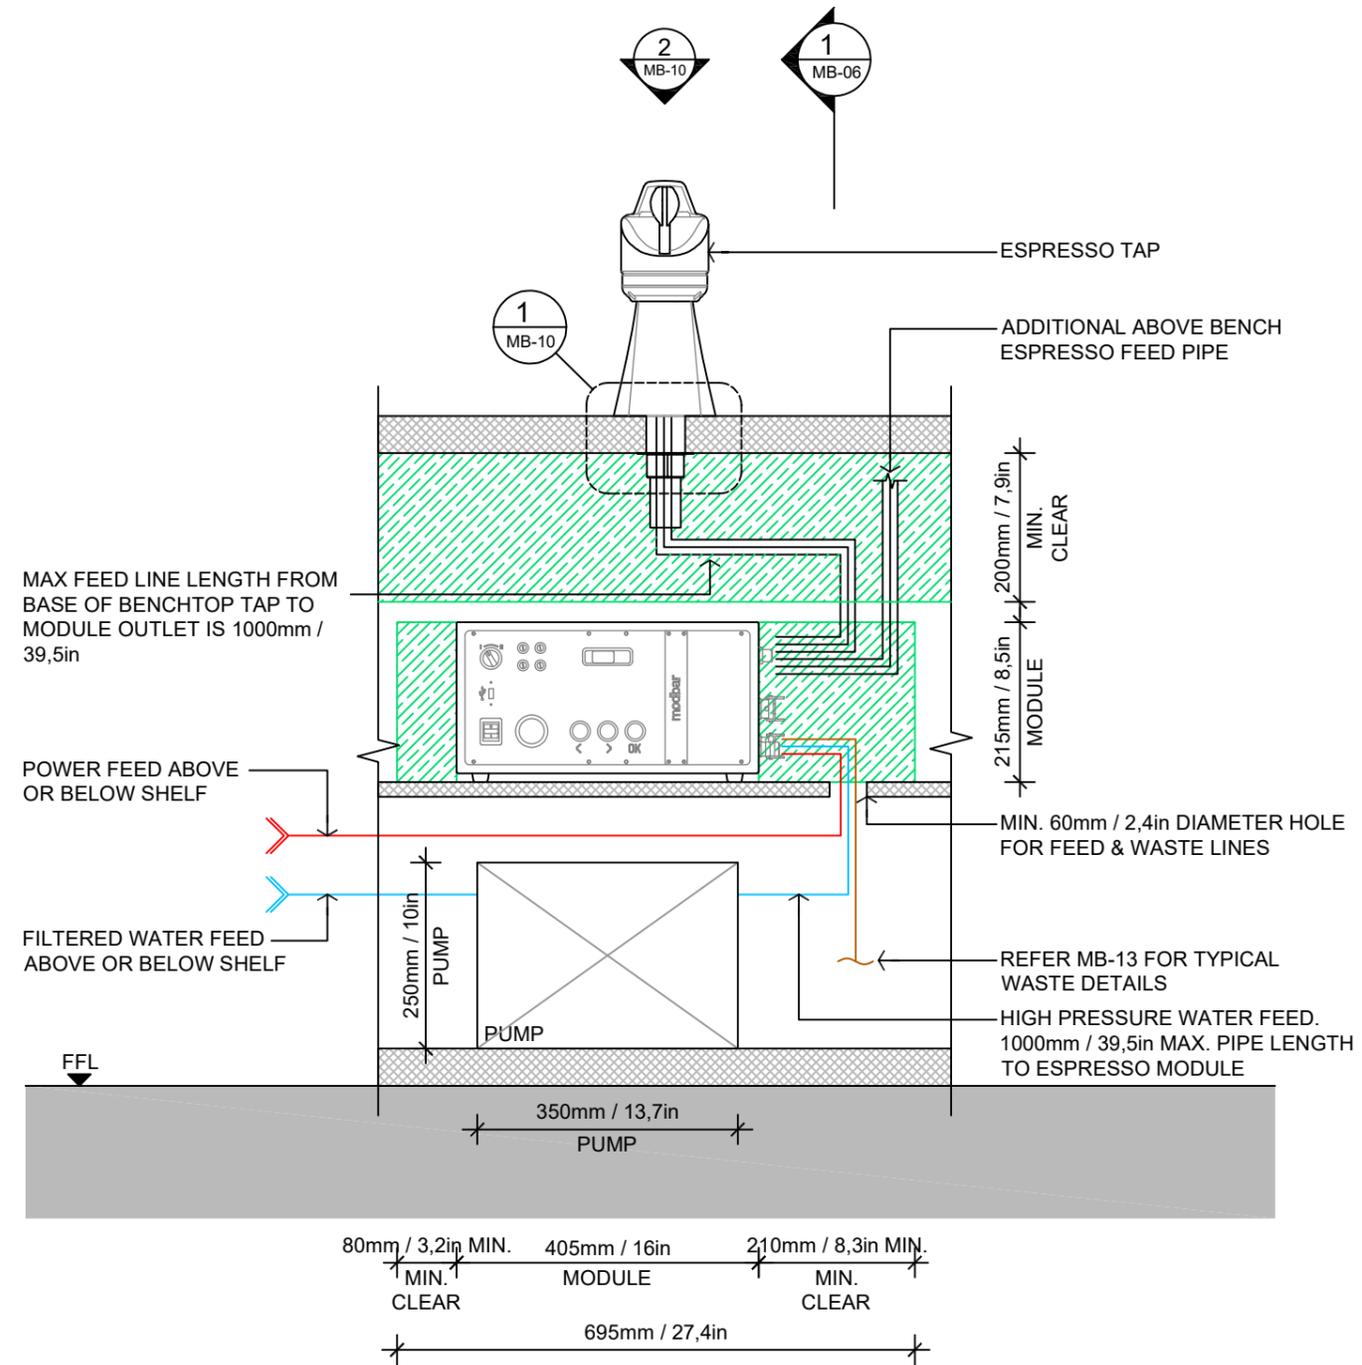

NOTE:
UNLESS NOTED OTHERWISE, ALL DIMENSIONS ARE IN MILLIMETERS. ANY ERRORS, DISCREPANCIES, OMISSIONS IN THE DRAWINGS, NOTATIONS OR DIMENSIONS SHALL BE IMMEDIATELY REPORTED TO MODBAR FOR CLARIFICATION PRIOR TO WORKS COMMENCING. DO NOT SCALE FROM DRAWINGS.
MODBAR IS NOT RESPONSIBLE FOR COUNTER AND FURNITURE DIMENSIONS, THEIR STRUCTURAL PROPERTIES, HOLE DRILLING, LOCATION OF HARDWARE FIXTURES AND FITTINGS, OR ANYTHING ELSE EXCEPT THE EQUIPMENT PROVIDED. THE CUSTOMER IS SOLELY RESPONSIBLE FOR ANY ELEMENTS NOT SOLD TOGETHER WITH THE MODBAR EQUIPMENT. AN ADEQUATE ELECTRICAL AND HYDRAULIC SYSTEM SHALL ALSO BE PROVIDED PRIOR TO INSTALLATION. COPYRIGHT ON THIS DRAWING IS RETAINED TO MODBAR®.



TITLE:
DRAWING NUMBER:
SCALE:
ISSUE:


TYPICAL LAYOUT - ESPRESSO MODULE
MB-03
1:10@A3
JANUARY 2024



TYP. LAYOUT - STEAM MODULE
1:10@A3

LEGEND

-  JOINERY (BY VENDOR)
-  MODBAR MODULE CLEARANCE ZONE
-  POWER FEED
-  WATER FEED
-  WASTE OUTLET
-  ESPRESSO, STEAM + HOT WATER OUTPUT
-  FINISHED FLOOR LEVEL
-  BENCH PENETRATION (BY VENDOR)

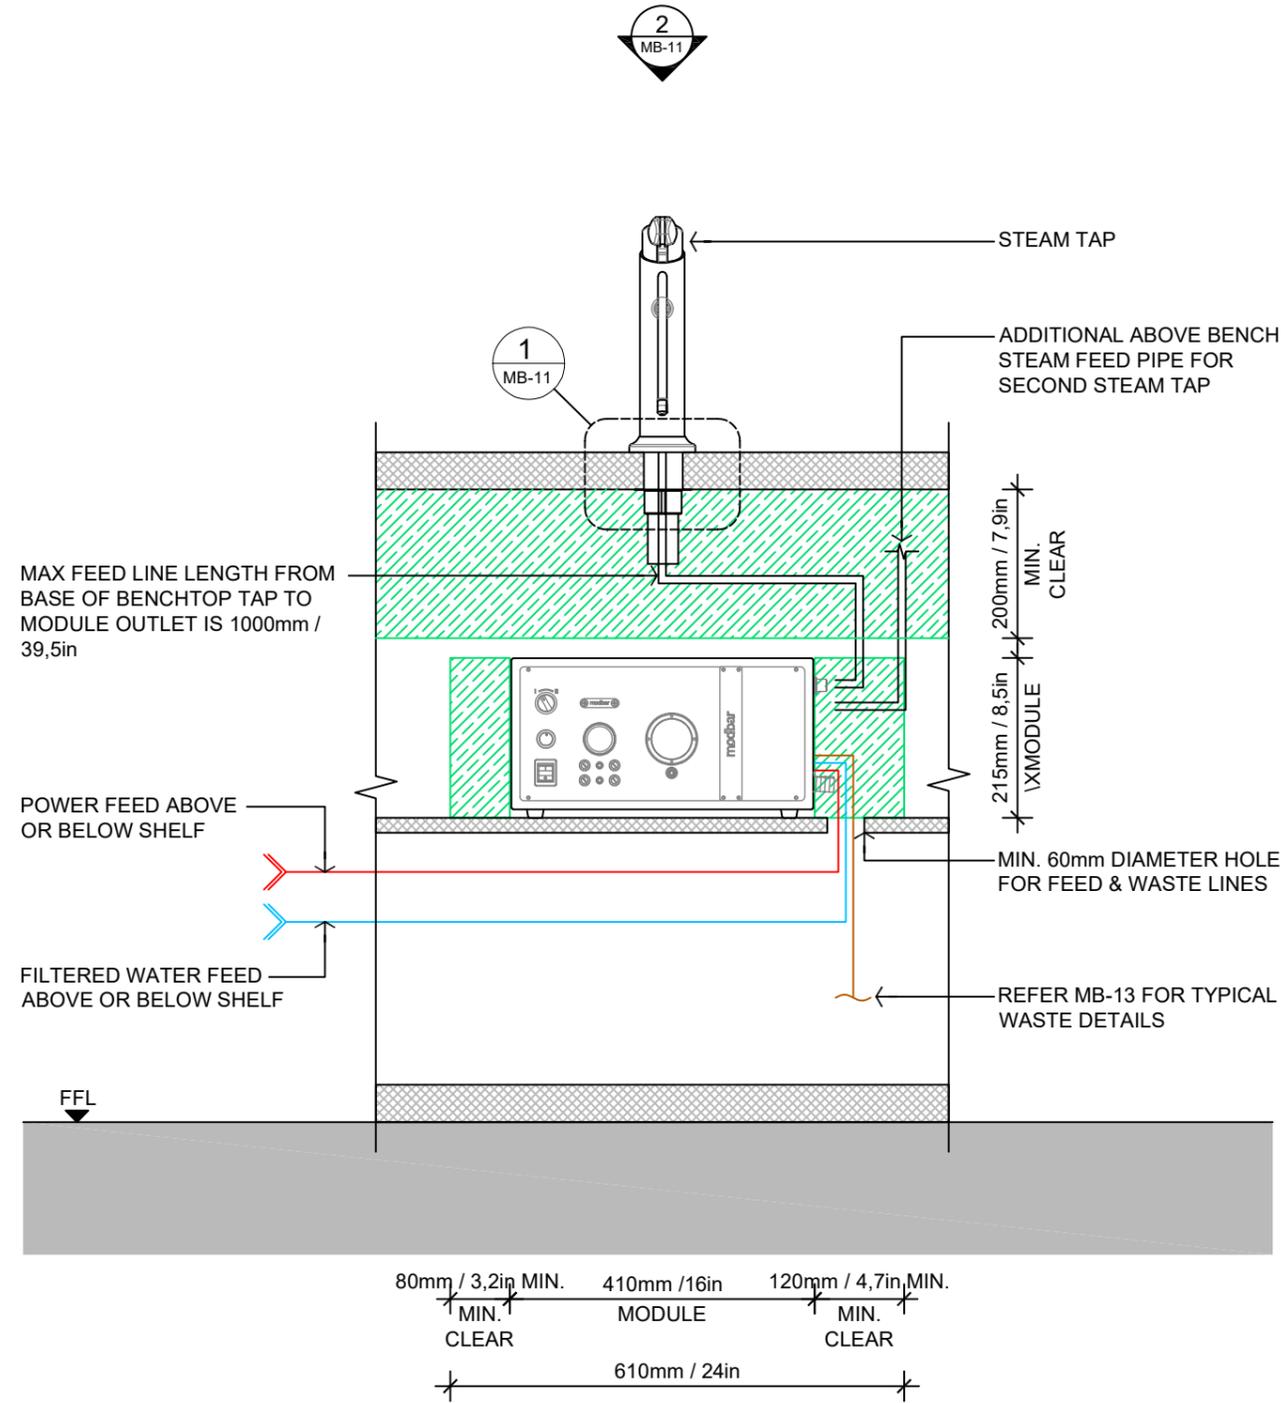

NOTE:
UNLESS NOTED OTHERWISE, ALL DIMENSIONS ARE IN MILLIMETERS. ANY ERRORS, DISCREPANCIES, OMISSIONS IN THE DRAWINGS, NOTATIONS OR DIMENSIONS SHALL BE IMMEDIATELY REPORTED TO MODBAR FOR CLARIFICATION PRIOR TO WORKS COMMENCING. DO NOT SCALE FROM DRAWINGS.
MODBAR IS NOT RESPONSIBLE FOR COUNTER AND FURNITURE DIMENSIONS, THEIR STRUCTURAL PROPERTIES, HOLE DRILLING, LOCATION OF HARDWARE FIXTURES AND FITTINGS, OR ANYTHING ELSE EXCEPT THE EQUIPMENT PROVIDED. THE CUSTOMER IS SOLELY RESPONSIBLE FOR ANY ELEMENTS NOT SOLD TOGETHER WITH THE MODBAR EQUIPMENT. AN ADEQUATE ELECTRICAL AND HYDRAULIC SYSTEM SHALL ALSO BE PROVIDED PRIOR TO INSTALLATION. COPYRIGHT ON THIS DRAWING IS RETAINED TO MODBAR®.



TITLE:
DRAWING NUMBER:
SCALE:
ISSUE:

TYPICAL LAYOUT - STEAM MODULE
MB-04
1:10@A3
JANUARY 2024




TYP. LAYOUT - POUR OVER MODULE

1:10@A3

LEGEND

-  JOINERY (BY VENDOR)
-  MODBAR MODULE CLEARANCE ZONE
-  POWER FEED
-  WATER FEED
-  WASTE OUTLET
-  ESPRESSO, STEAM + HOT WATER OUTPUT
-  FINISHED FLOOR LEVEL
-  BENCH PENETRATION (BY VENDOR)

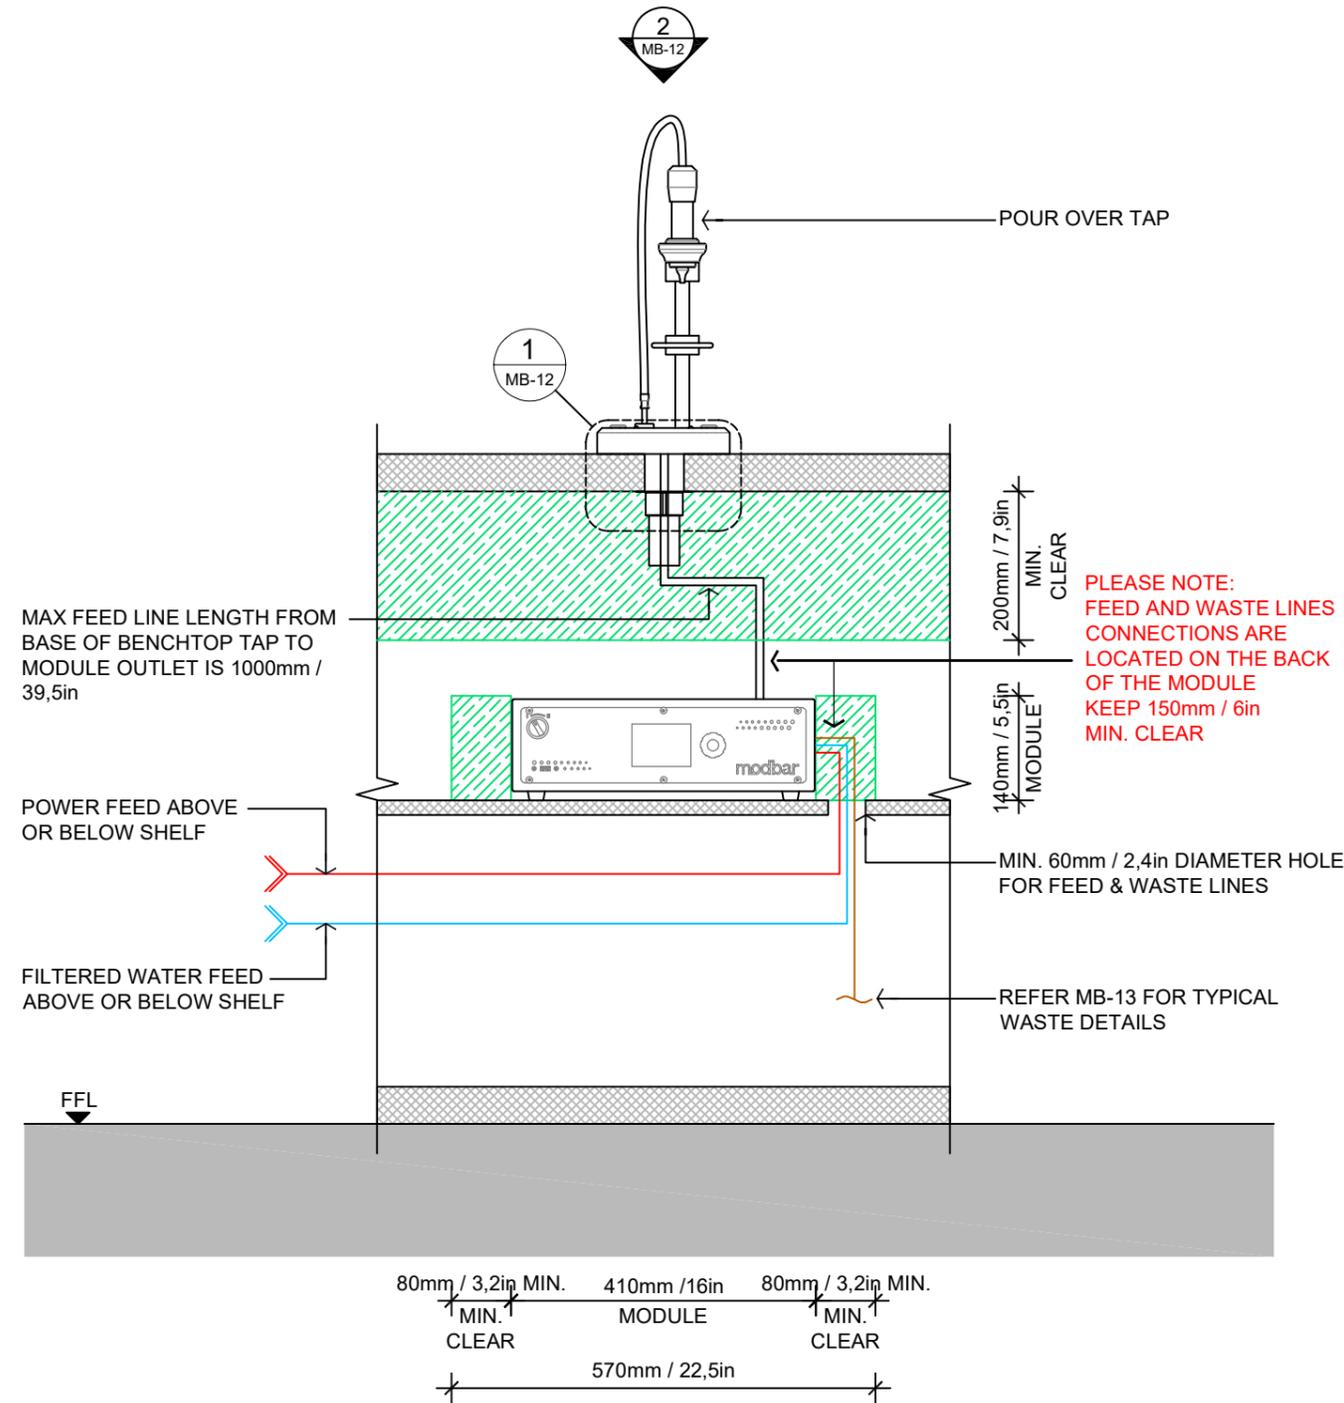

NOTE:
UNLESS NOTED OTHERWISE, ALL DIMENSIONS ARE IN MILLIMETERS. ANY ERRORS, DISCREPANCIES, OMISSIONS IN THE DRAWINGS, NOTATIONS OR DIMENSIONS SHALL BE IMMEDIATELY REPORTED TO MODBAR FOR CLARIFICATION PRIOR TO WORKS COMMENCING. DO NOT SCALE FROM DRAWINGS.
MODBAR IS NOT RESPONSIBLE FOR COUNTER AND FURNITURE DIMENSIONS, THEIR STRUCTURAL PROPERTIES, HOLE DRILLING, LOCATION OF HARDWARE FIXTURES AND FITTINGS, OR ANYTHING ELSE EXCEPT THE EQUIPMENT PROVIDED. THE CUSTOMER IS SOLELY RESPONSIBLE FOR ANY ELEMENTS NOT SOLD TOGETHER WITH THE MODBAR EQUIPMENT. AN ADEQUATE ELECTRICAL AND HYDRAULIC SYSTEM SHALL ALSO BE PROVIDED PRIOR TO INSTALLATION. COPYRIGHT ON THIS DRAWING IS RETAINED TO MODBAR®.




TITLE:
DRAWING NUMBER:
SCALE:
ISSUE:

TYPICAL LAYOUT - POUR OVER MODULE
MB-05
1:10@A3
JANUARY 2024


1
MB-03

TYP. SECTION - AV ESPRESSO MODULE
1:10@A3

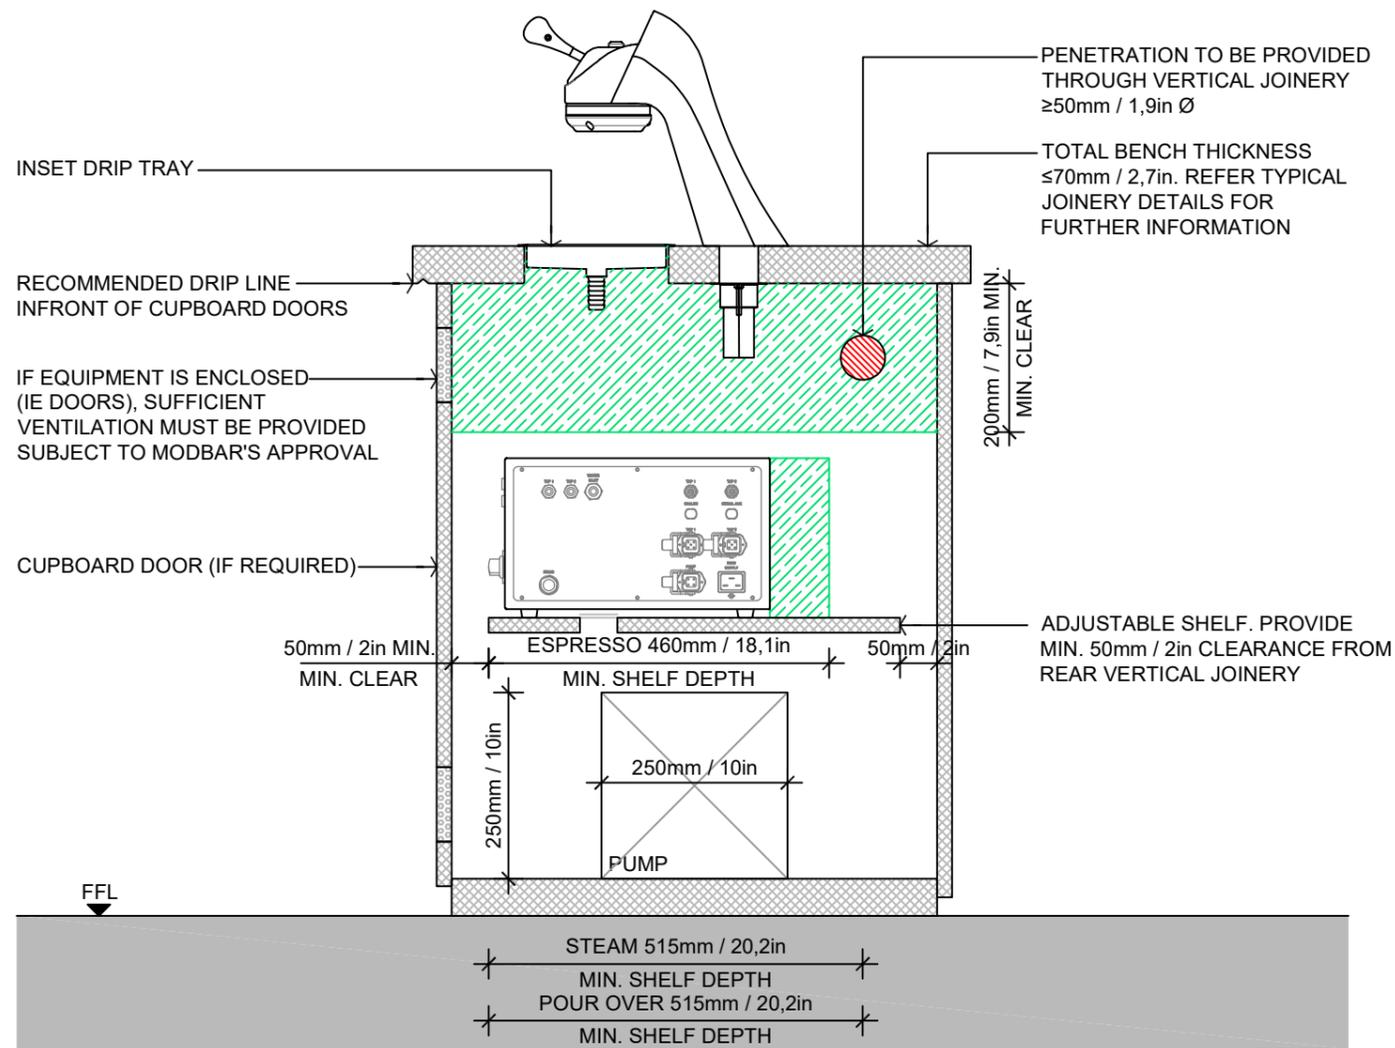

1
MB-03

TYP. SECTION - ABR ESPRESSO MODULE (DIG. SCALES)
1:10@A3

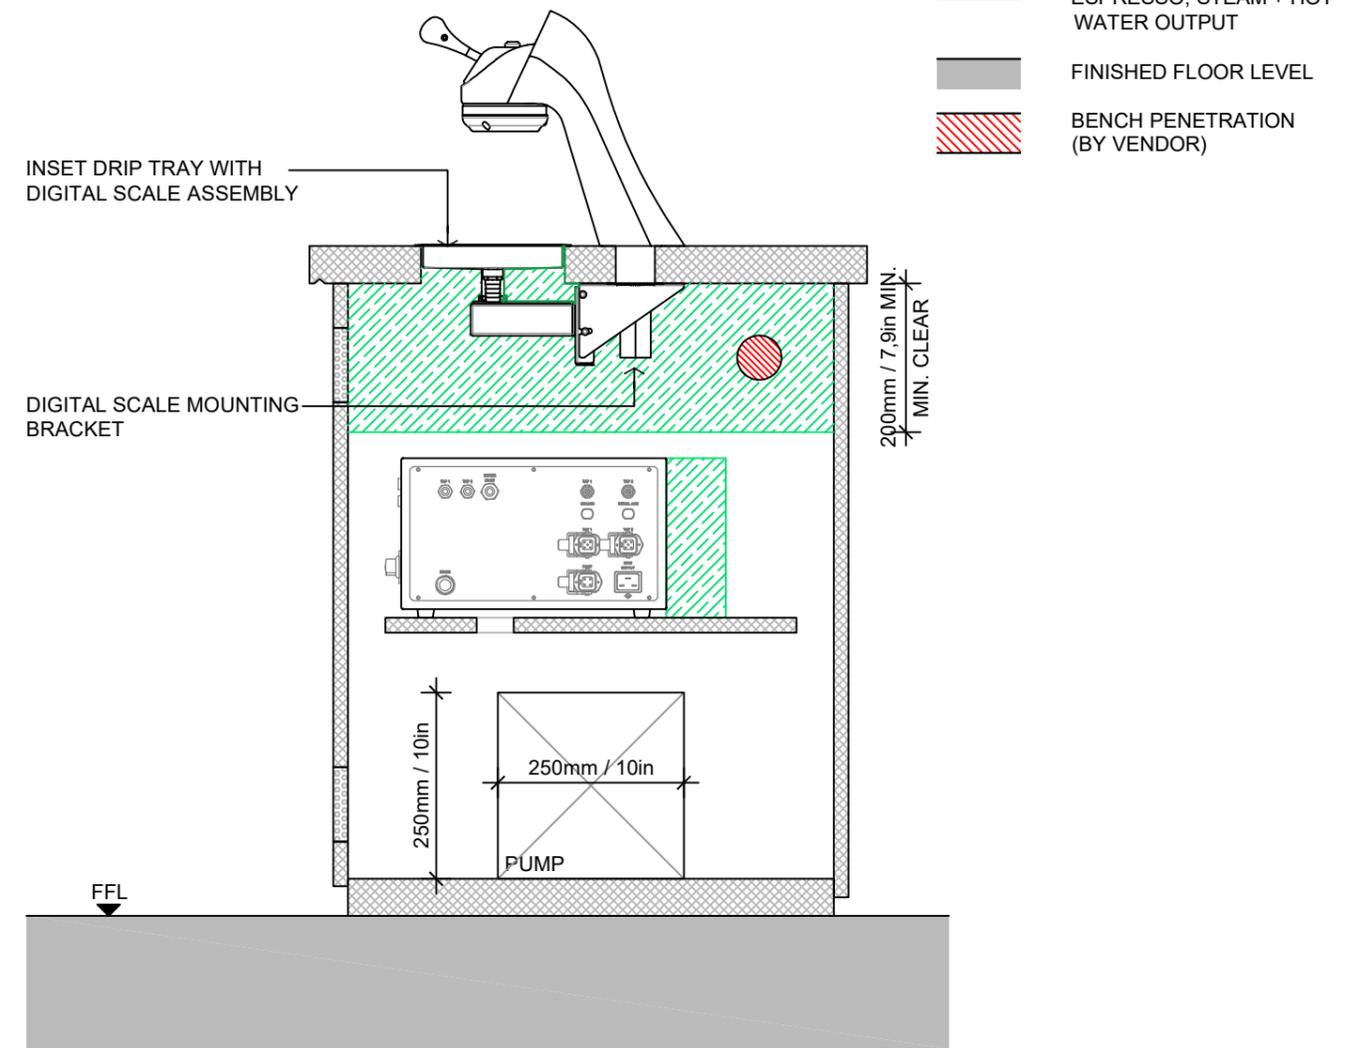

LEGEND

-  JOINERY (BY VENDOR)
-  MODBAR MODULE CLEARANCE ZONE
-  POWER FEED
-  WATER FEED
-  WASTE OUTLET
-  ESPRESSO, STEAM + HOT WATER OUTPUT
-  FINISHED FLOOR LEVEL
-  BENCH PENETRATION (BY VENDOR)

NOTE:
UNLESS NOTED OTHERWISE, ALL DIMENSIONS ARE IN MILLIMETERS. ANY ERRORS, DISCREPANCIES, OMISSIONS IN THE DRAWINGS, NOTATIONS OR DIMENSIONS SHALL BE IMMEDIATELY REPORTED TO MODBAR FOR CLARIFICATION PRIOR TO WORKS COMMENCING. DO NOT SCALE FROM DRAWINGS.
MODBAR IS NOT RESPONSIBLE FOR COUNTER AND FURNITURE DIMENSIONS, THEIR STRUCTURAL PROPERTIES, HOLE DRILLING, LOCATION OF HARDWARE FIXTURES AND FITTINGS, OR ANYTHING ELSE EXCEPT THE EQUIPMENT PROVIDED. THE CUSTOMER IS SOLELY RESPONSIBLE FOR ANY ELEMENTS NOT SOLD TOGETHER WITH THE MODBAR EQUIPMENT. AN ADEQUATE ELECTRICAL AND HYDRAULIC SYSTEM SHALL ALSO BE PROVIDED PRIOR TO INSTALLATION. COPYRIGHT ON THIS DRAWING IS RETAINED TO MODBAR®.



TITLE:
DRAWING NUMBER:
SCALE:
ISSUE:


TYPICAL SECTIONS
MB-06
1:10@A3
JANUARY 2024



TYP. MODBAR CONFIGURATION 1
1:10@A3

LEGEND

- JOINERY (BY VENDOR)
- MODBAR MODULE CLEARANCE ZONE
- POWER FEED
- WATER FEED
- WASTE OUTLET
- ESPRESSO, STEAM + HOT WATER OUTPUT
- FINISHED FLOOR LEVEL
- BENCH PENETRATION (BY VENDOR)

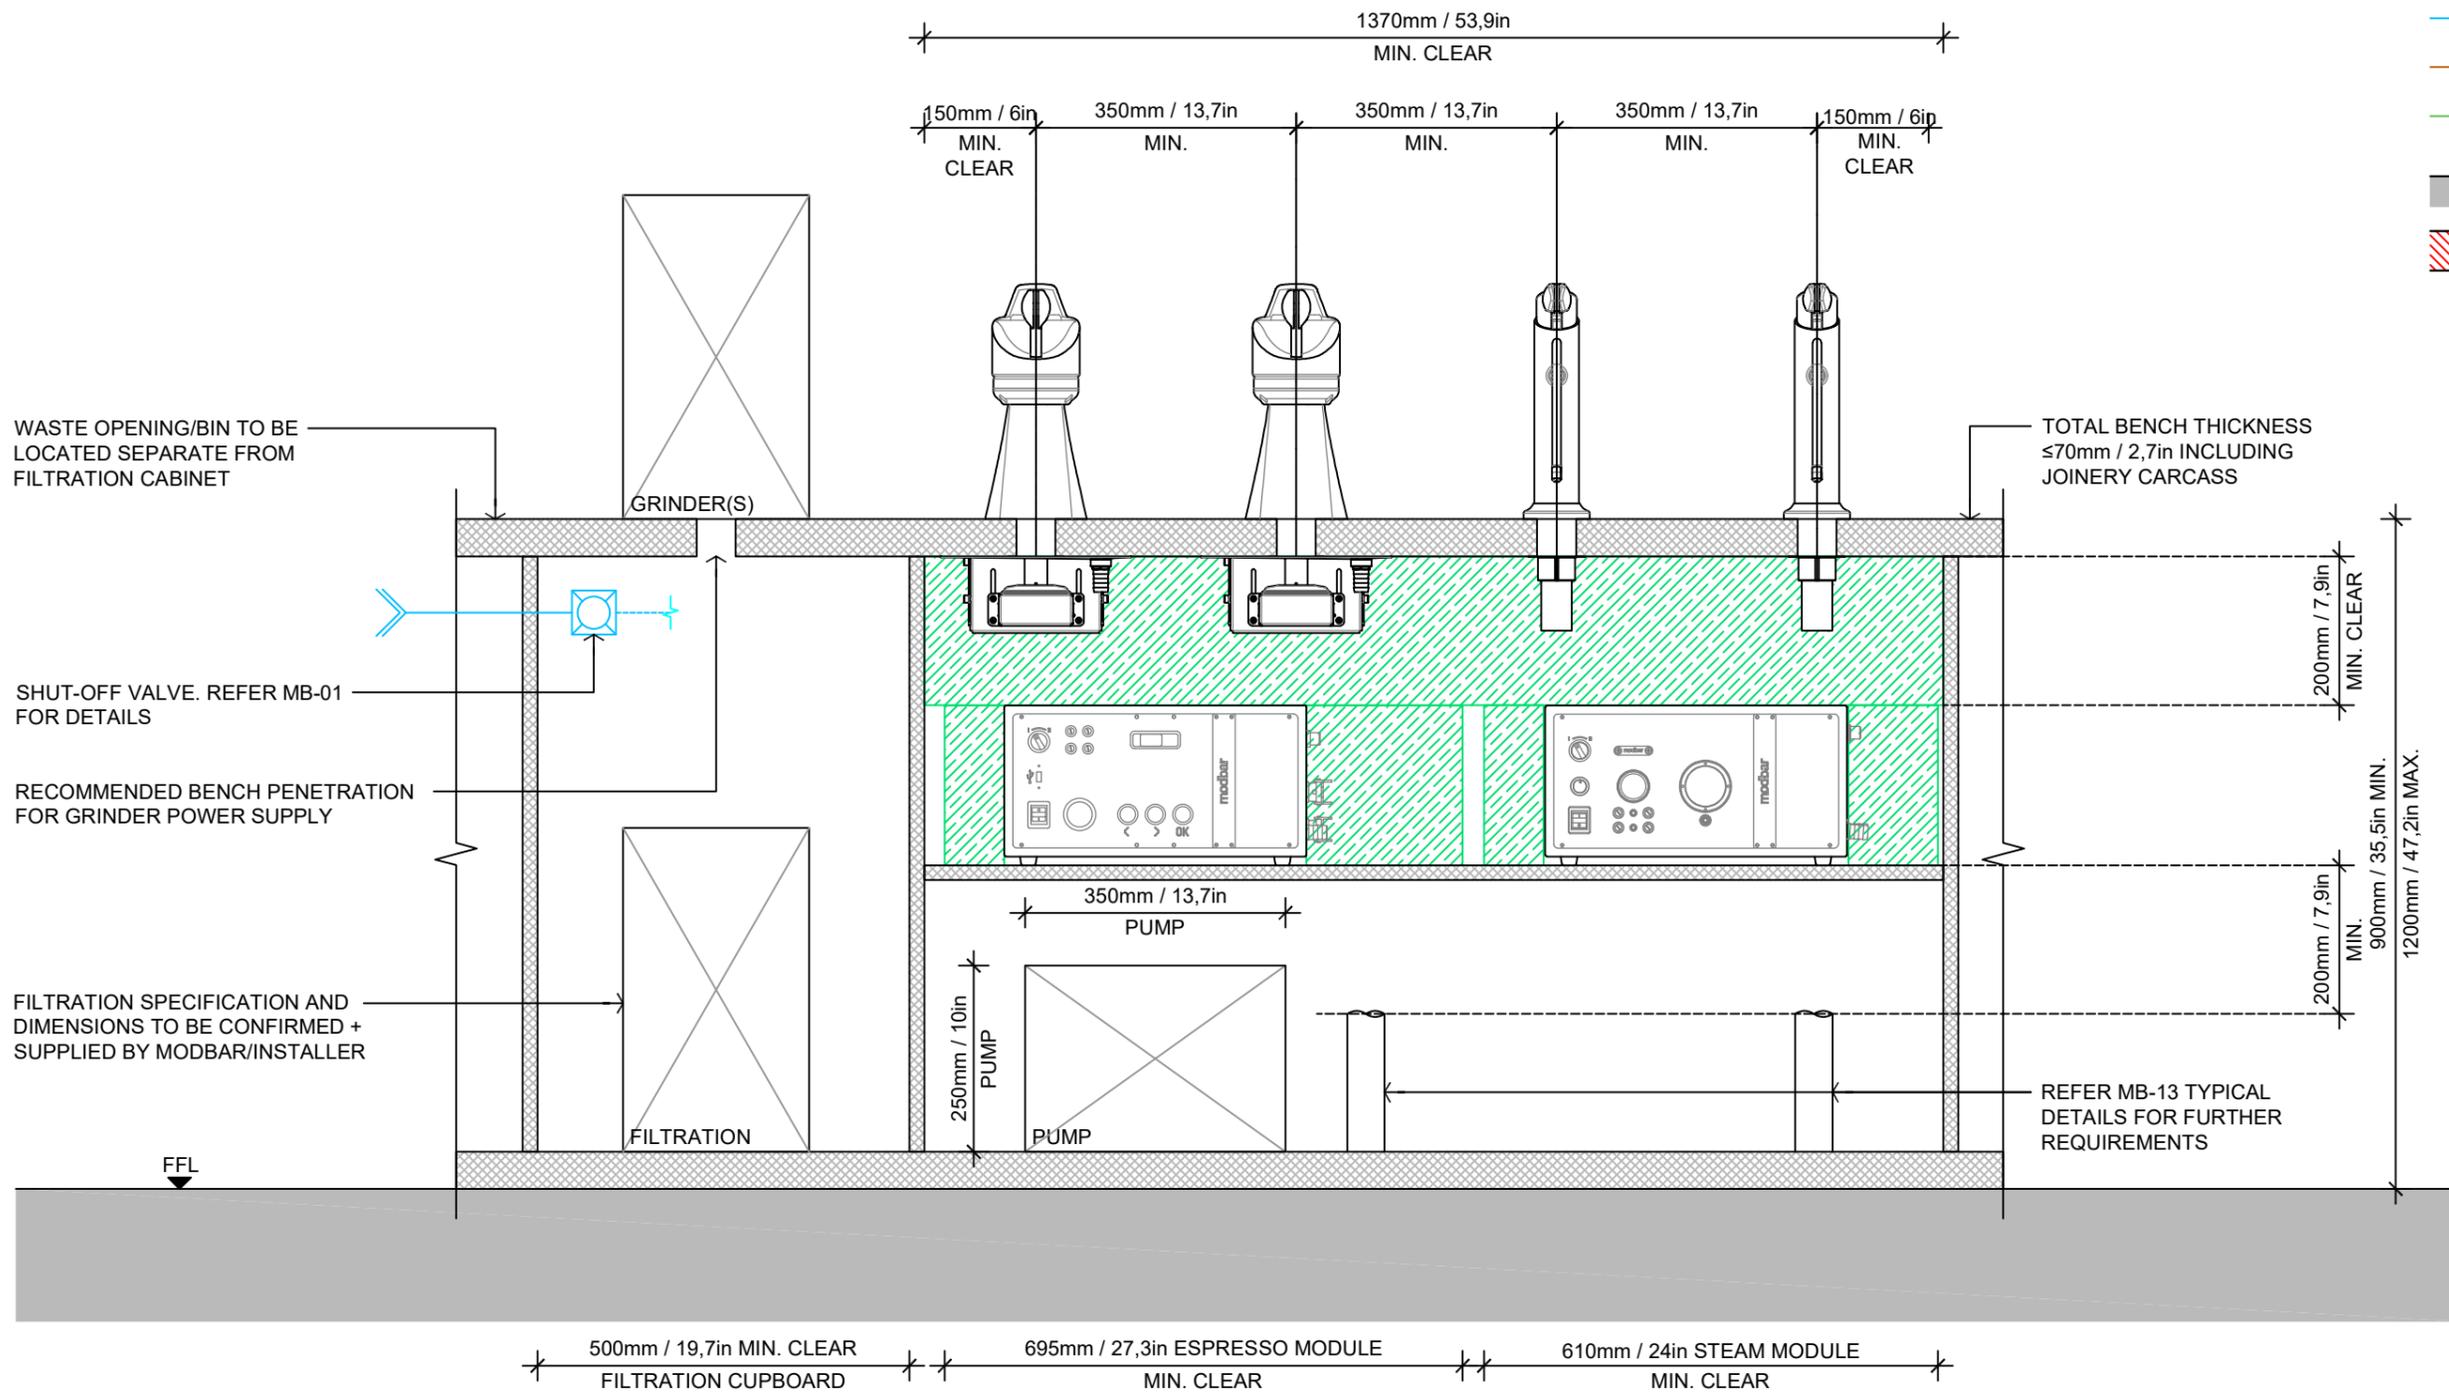

WASTE OPENING/BIN TO BE LOCATED SEPARATE FROM FILTRATION CABINET

GRINDER(S)

TOTAL BENCH THICKNESS ≤70mm / 2,7in INCLUDING JOINERY CARCASS

SHUT-OFF VALVE. REFER MB-01 FOR DETAILS

RECOMMENDED BENCH PENETRATION FOR GRINDER POWER SUPPLY

FILTRATION SPECIFICATION AND DIMENSIONS TO BE CONFIRMED + SUPPLIED BY MODBAR/INSTALLER

FILTRATION

350mm / 13,7in
PUMP

250mm / 10in
PUMP

PUMP

REFER MB-13 TYPICAL DETAILS FOR FURTHER REQUIREMENTS

500mm / 19,7in MIN. CLEAR
FILTRATION CUPBOARD

695mm / 27,3in ESPRESSO MODULE
MIN. CLEAR

610mm / 24in STEAM MODULE
MIN. CLEAR

NOTE:
UNLESS NOTED OTHERWISE, ALL DIMENSIONS ARE IN MILLIMETERS. ANY ERRORS, DISCREPANCIES, OMISSIONS IN THE DRAWINGS, NOTATIONS OR DIMENSIONS SHALL BE IMMEDIATELY REPORTED TO MODBAR FOR CLARIFICATION PRIOR TO WORKS COMMENCING. DO NOT SCALE FROM DRAWINGS.
MODBAR IS NOT RESPONSIBLE FOR COUNTER AND FURNITURE DIMENSIONS, THEIR STRUCTURAL PROPERTIES, HOLE DRILLING, LOCATION OF HARDWARE FIXTURES AND FITTINGS, OR ANYTHING ELSE EXCEPT THE EQUIPMENT PROVIDED. THE CUSTOMER IS SOLELY RESPONSIBLE FOR ANY ELEMENTS NOT SOLD TOGETHER WITH THE MODBAR EQUIPMENT. AN ADEQUATE ELECTRICAL AND HYDRAULIC SYSTEM SHALL ALSO BE PROVIDED PRIOR TO INSTALLATION. COPYRIGHT ON THIS DRAWING IS RETAINED TO MODBAR®.



TITLE:
DRAWING NUMBER:
SCALE:
ISSUE:


TYPICAL MODBAR CONFIGURATION 1
MB-07
1:10@A3
JANUARY 2024



TYP. MODBAR CONFIGURATION 2
1:10@A3

LEGEND

-  JOINERY (BY VENDOR)
-  MODBAR MODULE CLEARANCE ZONE
-  POWER FEED
-  WATER FEED
-  WASTE OUTLET
-  ESPRESSO, STEAM + HOT WATER OUTPUT
-  FINISHED FLOOR LEVEL
-  BENCH PENETRATION (BY VENDOR)

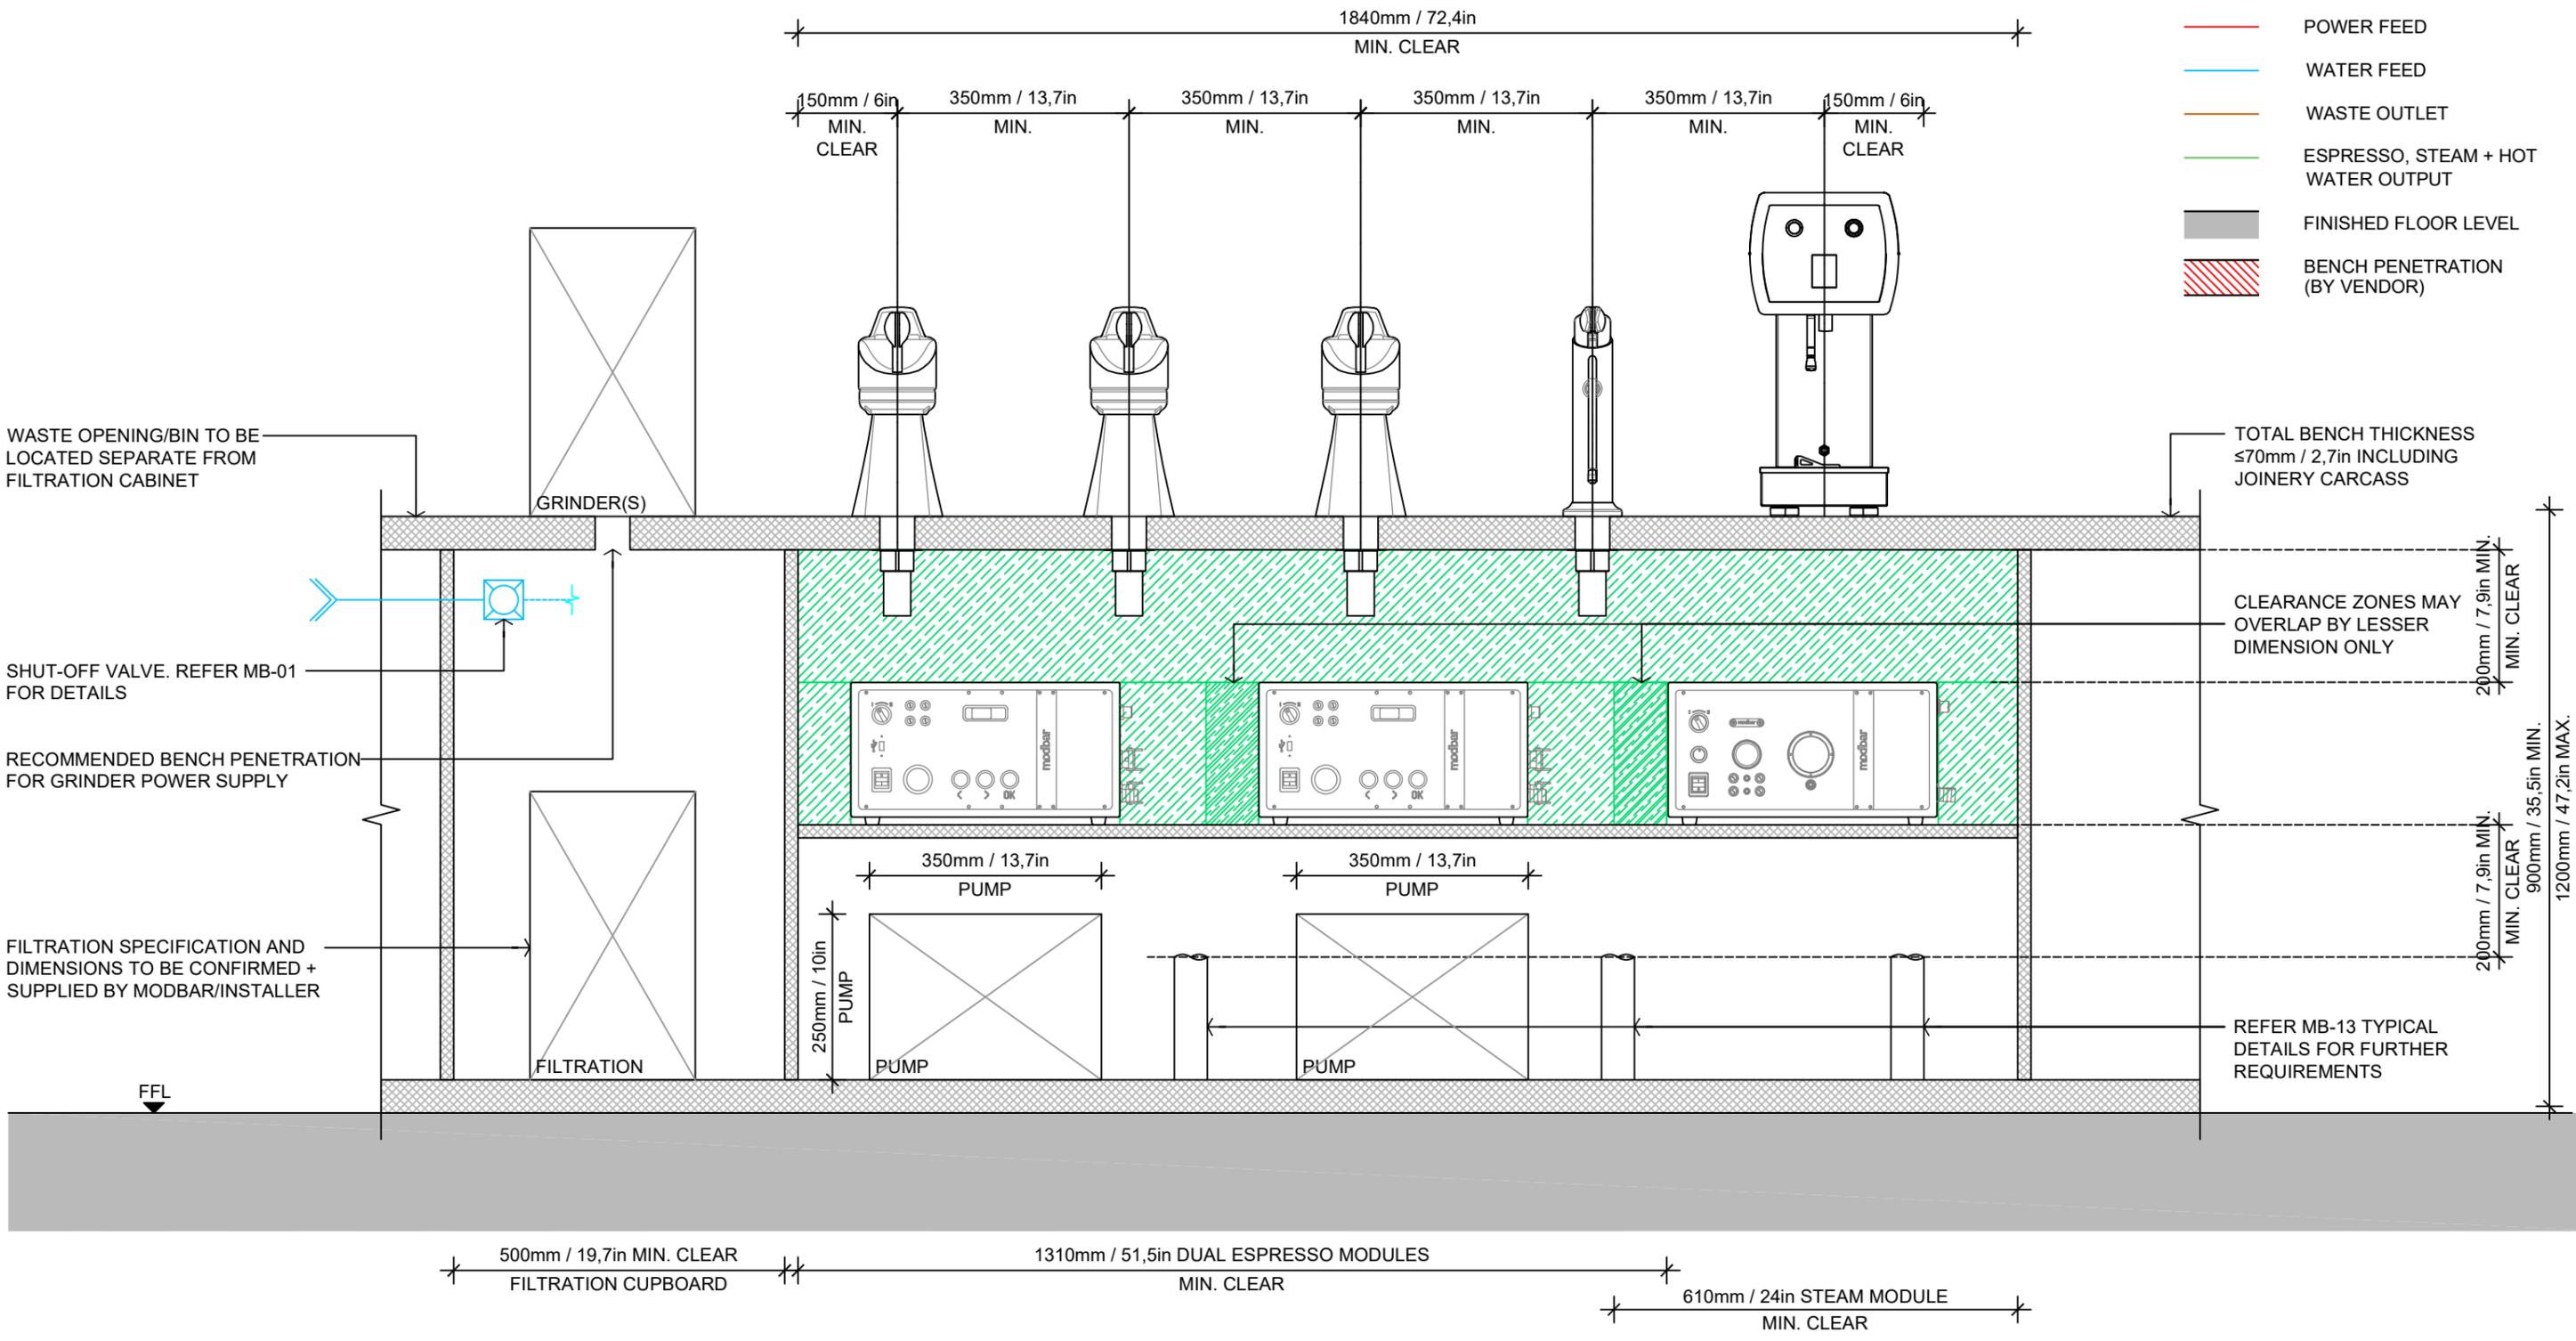

WASTE OPENING/BIN TO BE LOCATED SEPARATE FROM FILTRATION CABINET

GRINDER(S)

TOTAL BENCH THICKNESS ≤70mm / 2.7in INCLUDING JOINERY CARCASS

SHUT-OFF VALVE. REFER MB-01 FOR DETAILS

CLEARANCE ZONES MAY OVERLAP BY LESSER DIMENSION ONLY

RECOMMENDED BENCH PENETRATION FOR GRINDER POWER SUPPLY

FILTRATION SPECIFICATION AND DIMENSIONS TO BE CONFIRMED + SUPPLIED BY MODBAR/INSTALLER

REFER MB-13 TYPICAL DETAILS FOR FURTHER REQUIREMENTS

FFL

500mm / 19.7in MIN. CLEAR
FILTRATION CUPBOARD

1310mm / 51.5in DUAL ESPRESSO MODULES
MIN. CLEAR

610mm / 24in STEAM MODULE
MIN. CLEAR

NOTE:
UNLESS NOTED OTHERWISE, ALL DIMENSIONS ARE IN MILLIMETERS. ANY ERRORS, DISCREPANCIES, OMISSIONS IN THE DRAWINGS, NOTATIONS OR DIMENSIONS SHALL BE IMMEDIATELY REPORTED TO MODBAR FOR CLARIFICATION PRIOR TO WORKS COMMENCING. DO NOT SCALE FROM DRAWINGS.
MODBAR IS NOT RESPONSIBLE FOR COUNTER AND FURNITURE DIMENSIONS, THEIR STRUCTURAL PROPERTIES, HOLE DRILLING, LOCATION OF HARDWARE FIXTURES AND FITTINGS, OR ANYTHING ELSE EXCEPT THE EQUIPMENT PROVIDED. THE CUSTOMER IS SOLELY RESPONSIBLE FOR ANY ELEMENTS NOT SOLD TOGETHER WITH THE MODBAR EQUIPMENT. AN ADEQUATE ELECTRICAL AND HYDRAULIC SYSTEM SHALL ALSO BE PROVIDED PRIOR TO INSTALLATION. COPYRIGHT ON THIS DRAWING IS RETAINED TO MODBAR®.




TITLE: TYPICAL MODBAR CONFIGURATION 2
DRAWING NUMBER: MB-08
SCALE: 1:10@A3
ISSUE: JANUARY 2024



TYP. MODBAR CONFIGURATION 3
1:10@A3

LEGEND

- JOINERY (BY VENDOR)
- MODBAR MODULE CLEARANCE ZONE
- POWER FEED
- WATER FEED
- WASTE OUTLET
- ESPRESSO, STEAM + HOT WATER OUTPUT
- FINISHED FLOOR LEVEL
- BENCH PENETRATION (BY VENDOR)

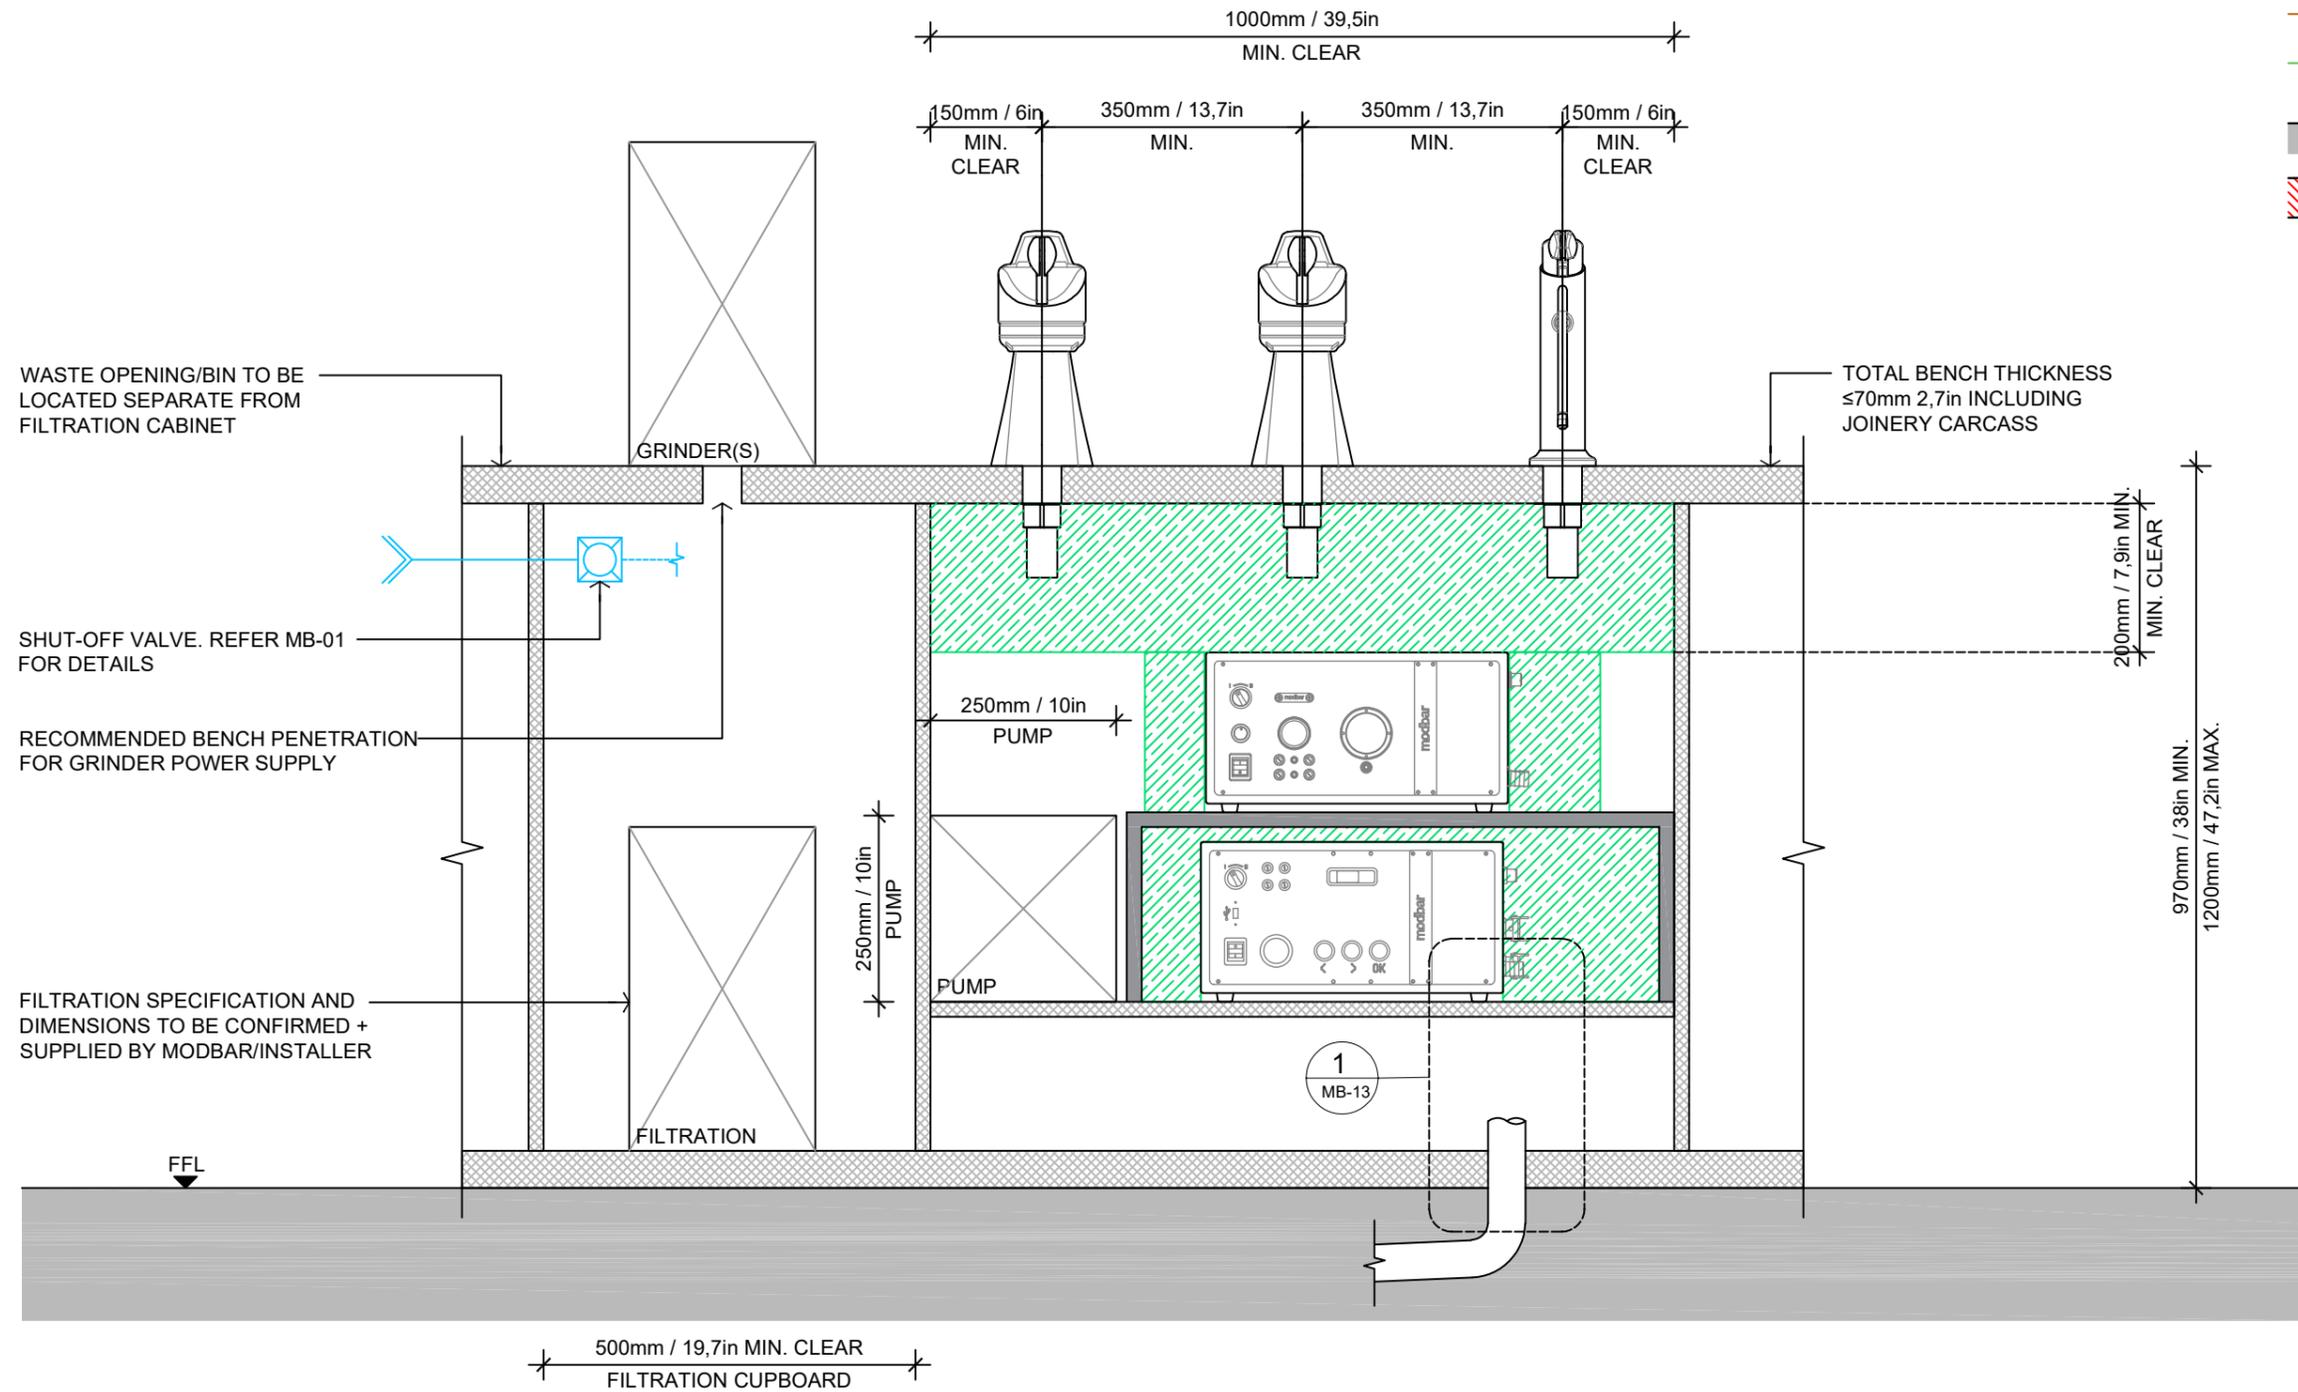

NOTE:
UNLESS NOTED OTHERWISE, ALL DIMENSIONS ARE IN MILLIMETERS. ANY ERRORS, DISCREPANCIES, OMISSIONS IN THE DRAWINGS, NOTATIONS OR DIMENSIONS SHALL BE IMMEDIATELY REPORTED TO MODBAR FOR CLARIFICATION PRIOR TO WORKS COMMENCING. DO NOT SCALE FROM DRAWINGS.
MODBAR IS NOT RESPONSIBLE FOR COUNTER AND FURNITURE DIMENSIONS, THEIR STRUCTURAL PROPERTIES, HOLE DRILLING, LOCATION OF HARDWARE FIXTURES AND FITTINGS, OR ANYTHING ELSE EXCEPT THE EQUIPMENT PROVIDED. THE CUSTOMER IS SOLELY RESPONSIBLE FOR ANY ELEMENTS NOT SOLD TOGETHER WITH THE MODBAR EQUIPMENT. AN ADEQUATE ELECTRICAL AND HYDRAULIC SYSTEM SHALL ALSO BE PROVIDED PRIOR TO INSTALLATION. COPYRIGHT ON THIS DRAWING IS RETAINED TO MODBAR®.




TITLE:
DRAWING NUMBER:
SCALE:
ISSUE:

TYPICAL MODBAR CONFIGURATION 3
MB-09
1:10@A3
JANUARY 2024

1
MB-03

SECTION - BENCH PENETRATION ESPRESSO AV DETAIL

1:5@A3

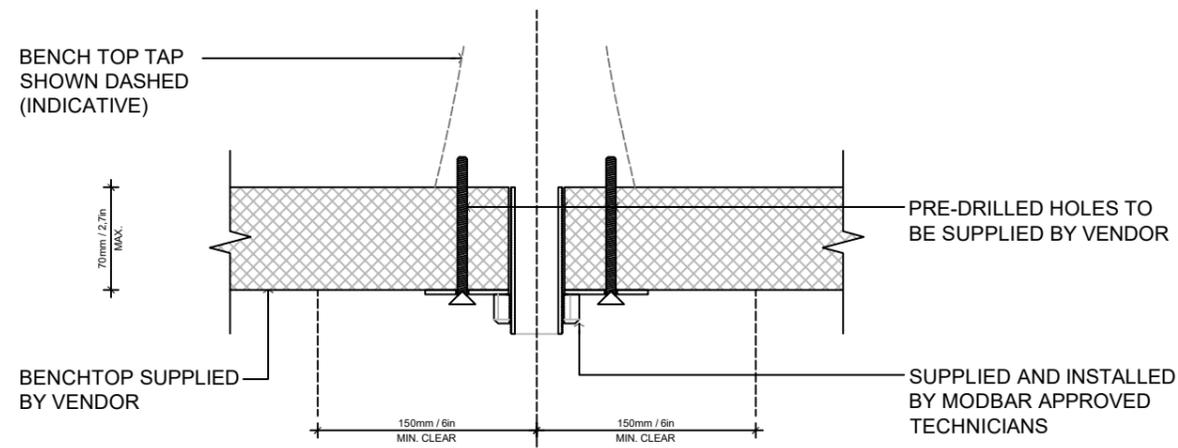




LEGEND

-  JOINERY (BY VENDOR)
-  MODBAR MODULE CLEARANCE ZONE
-  POWER FEED
-  WATER FEED
-  WASTE OUTLET
-  ESPRESSO, STEAM + HOT WATER OUTPUT
-  FINISHED FLOOR LEVEL
-  BENCH PENETRATION (BY VENDOR)

2
MB-03

PLAN - BENCH PENETRATION ESPRESSO AV DETAIL

1:5@A3

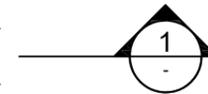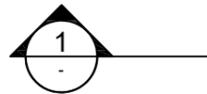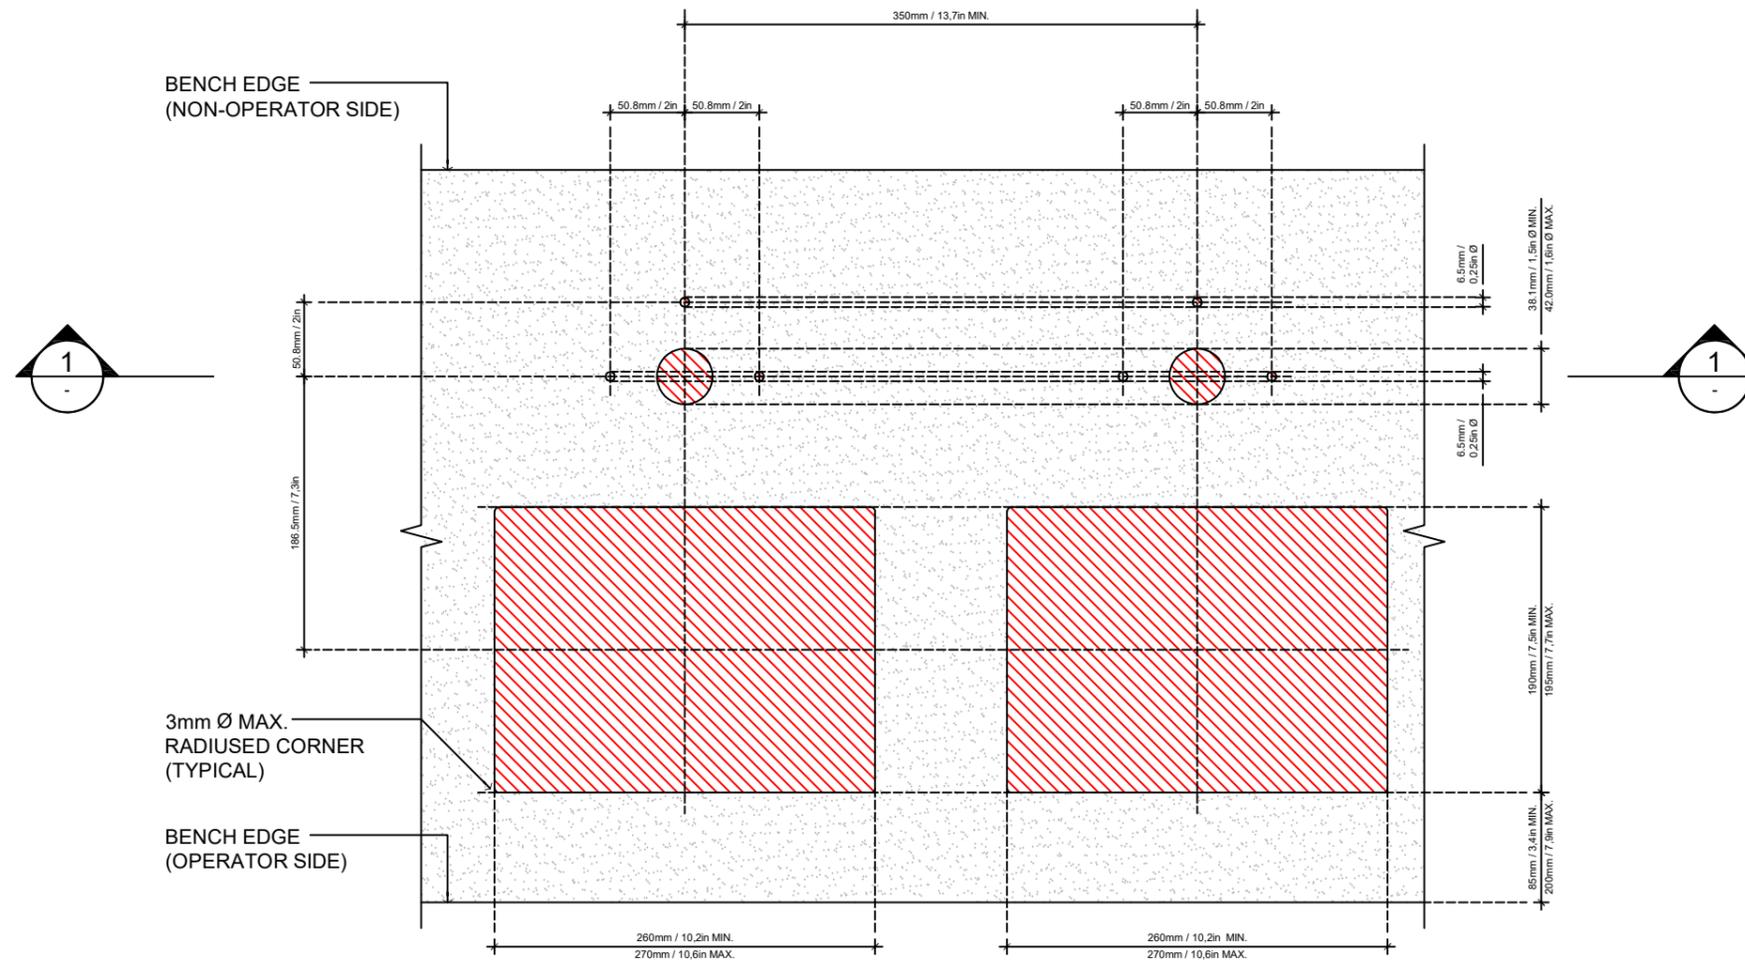

NOTE:
UNLESS NOTED OTHERWISE, ALL DIMENSIONS ARE IN MILLIMETERS. ANY ERRORS, DISCREPANCIES, OMISSIONS IN THE DRAWINGS, NOTATIONS OR DIMENSIONS SHALL BE IMMEDIATELY REPORTED TO MODBAR FOR CLARIFICATION PRIOR TO WORKS COMMENCING. DO NOT SCALE FROM DRAWINGS.
MODBAR IS NOT RESPONSIBLE FOR COUNTER AND FURNITURE DIMENSIONS, THEIR STRUCTURAL PROPERTIES, HOLE DRILLING, LOCATION OF HARDWARE FIXTURES AND FITTINGS, OR ANYTHING ELSE EXCEPT THE EQUIPMENT PROVIDED. THE CUSTOMER IS SOLELY RESPONSIBLE FOR ANY ELEMENTS NOT SOLD TOGETHER WITH THE MODBAR EQUIPMENT. AN ADEQUATE ELECTRICAL AND HYDRAULIC SYSTEM SHALL ALSO BE PROVIDED PRIOR TO INSTALLATION. COPYRIGHT ON THIS DRAWING IS RETAINED TO MODBAR®.




TITLE:
DRAWING NUMBER:
SCALE:
ISSUE:

BENCH SETOUT: ESPRESSO
MB-10
1:5@A3
JANUARY 2024

1
MB-04

SECTION - BENCH PENETRATION STEAM DETAIL

1:5@A3

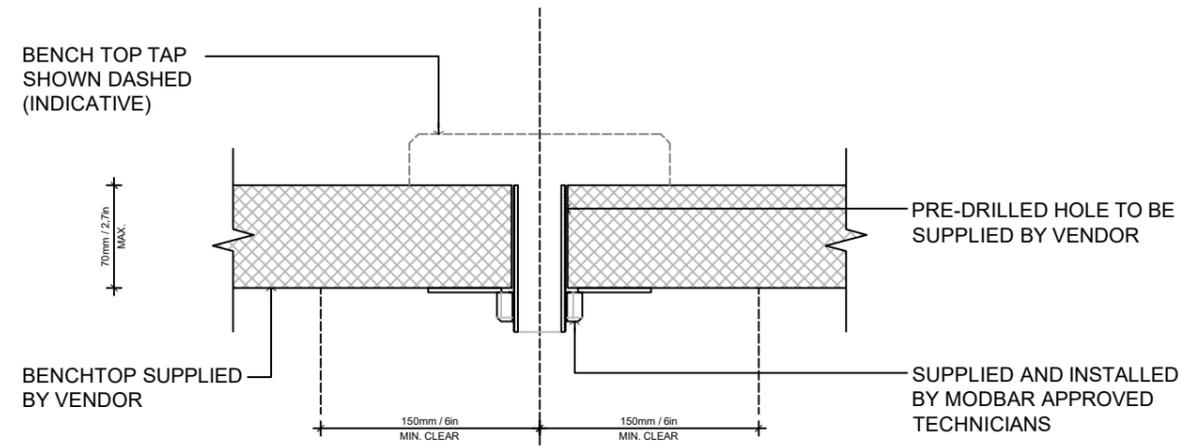


LEGEND

-  JOINERY (BY VENDOR)
-  MODBAR MODULE CLEARANCE ZONE
-  POWER FEED
-  WATER FEED
-  WASTE OUTLET
-  ESPRESSO, STEAM + HOT WATER OUTPUT
-  FINISHED FLOOR LEVEL
-  BENCH PENETRATION (BY VENDOR)

2
MB-04

PLAN - BENCH PENETRATION STEAM DETAIL

1:5@A3

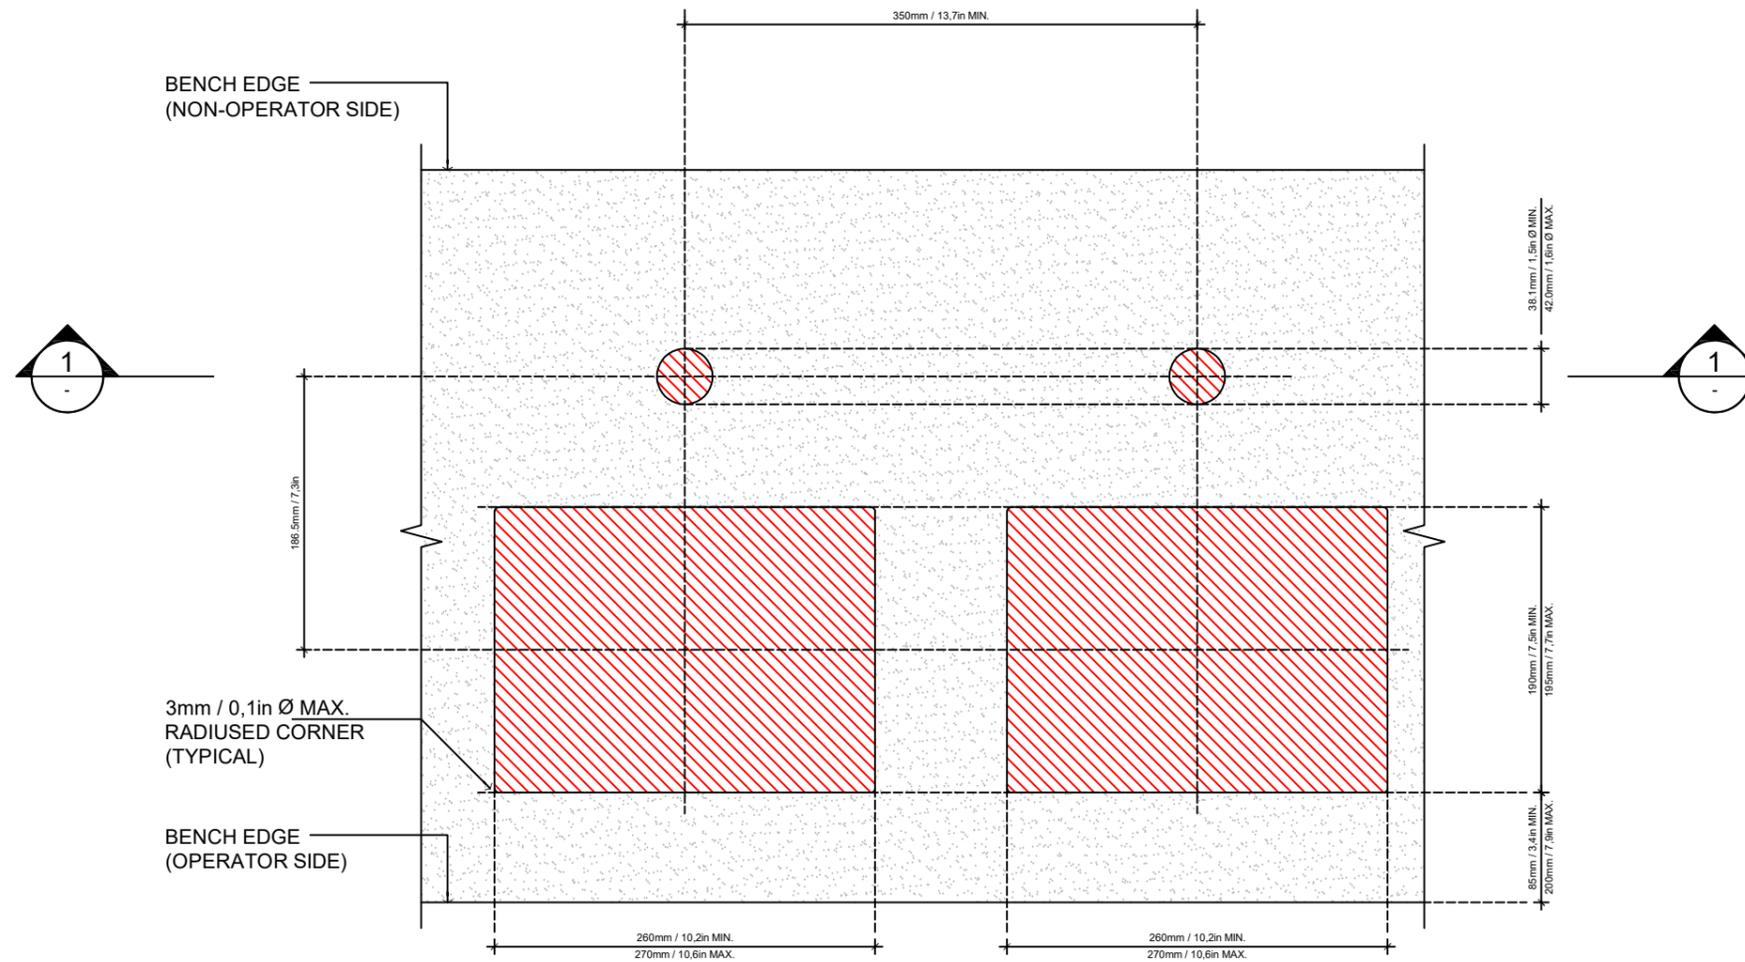

NOTE:
 UNLESS NOTED OTHERWISE, ALL DIMENSIONS ARE IN MILLIMETERS. ANY ERRORS, DISCREPANCIES, OMISSIONS IN THE DRAWINGS, NOTATIONS OR DIMENSIONS SHALL BE IMMEDIATELY REPORTED TO MODBAR FOR CLARIFICATION PRIOR TO WORKS COMMENCING. DO NOT SCALE FROM DRAWINGS.
 MODBAR IS NOT RESPONSIBLE FOR COUNTER AND FURNITURE DIMENSIONS, THEIR STRUCTURAL PROPERTIES, HOLE DRILLING, LOCATION OF HARDWARE FIXTURES AND FITTINGS, OR ANYTHING ELSE EXCEPT THE EQUIPMENT PROVIDED. THE CUSTOMER IS SOLELY RESPONSIBLE FOR ANY ELEMENTS NOT SOLD TOGETHER WITH THE MODBAR EQUIPMENT. AN ADEQUATE ELECTRICAL AND HYDRAULIC SYSTEM SHALL ALSO BE PROVIDED PRIOR TO INSTALLATION. COPYRIGHT ON THIS DRAWING IS RETAINED TO MODBAR®.




TITLE:
 DRAWING NUMBER:
 SCALE:
 ISSUE:

BENCH DETAIL: STEAM
 MB-11
 1:5@A3
 JANUARY 2024

1
MB-05

SECTION - BENCH PENETRATION POUR-OVER DETAIL

1:5@A3

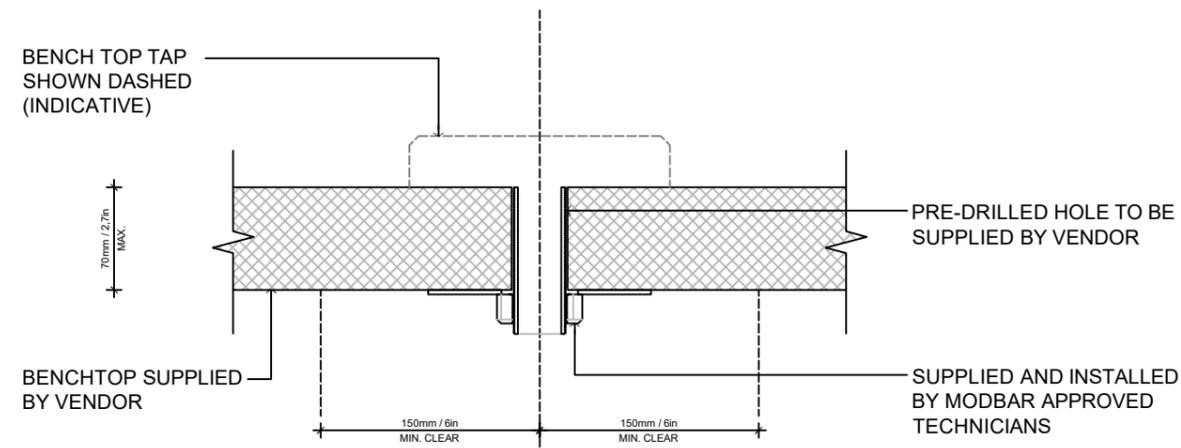


LEGEND

-  JOINERY (BY VENDOR)
-  MODBAR MODULE CLEARANCE ZONE
-  POWER FEED
-  WATER FEED
-  WASTE OUTLET
-  ESPRESSO, STEAM + HOT WATER OUTPUT
-  FINISHED FLOOR LEVEL
-  BENCH PENETRATION (BY VENDOR)

2
MB-05

PLAN - BENCH PENETRATION POUR-OVER DETAIL

1:5@A3

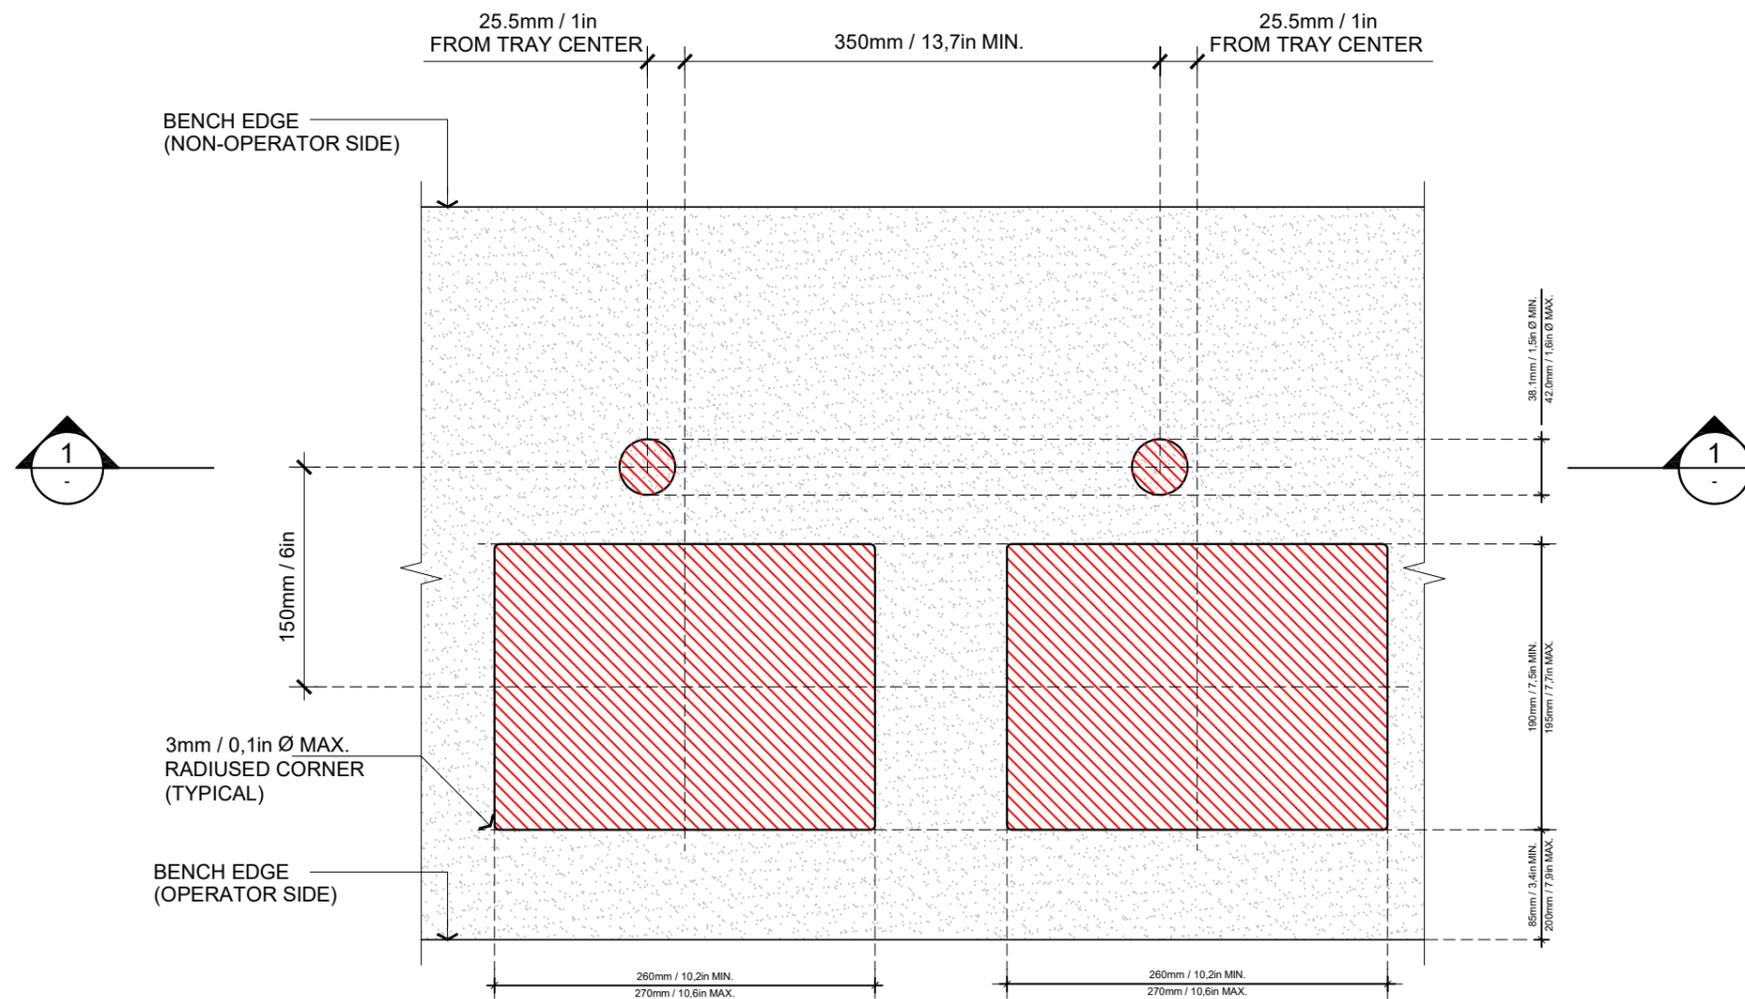

NOTE:
 UNLESS NOTED OTHERWISE, ALL DIMENSIONS ARE IN MILLIMETERS. ANY ERRORS, DISCREPANCIES, OMISSIONS IN THE DRAWINGS, NOTATIONS OR DIMENSIONS SHALL BE IMMEDIATELY REPORTED TO MODBAR FOR CLARIFICATION PRIOR TO WORKS COMMENCING. DO NOT SCALE FROM DRAWINGS.
 MODBAR IS NOT RESPONSIBLE FOR COUNTER AND FURNITURE DIMENSIONS, THEIR STRUCTURAL PROPERTIES, HOLE DRILLING, LOCATION OF HARDWARE FIXTURES AND FITTINGS, OR ANYTHING ELSE EXCEPT THE EQUIPMENT PROVIDED. THE CUSTOMER IS SOLELY RESPONSIBLE FOR ANY ELEMENTS NOT SOLD TOGETHER WITH THE MODBAR EQUIPMENT. AN ADEQUATE ELECTRICAL AND HYDRAULIC SYSTEM SHALL ALSO BE PROVIDED PRIOR TO INSTALLATION. COPYRIGHT ON THIS DRAWING IS RETAINED TO MODBAR®.




TITLE:
 DRAWING NUMBER:
 SCALE:
 ISSUE:

BENCH DETAIL: POUR OVER
 MB-12
 1:5@A3
 JANUARY 2024


1
MB-09

SECTION DETAIL - WASTE OUTLET OPT. 1
1:10@A3

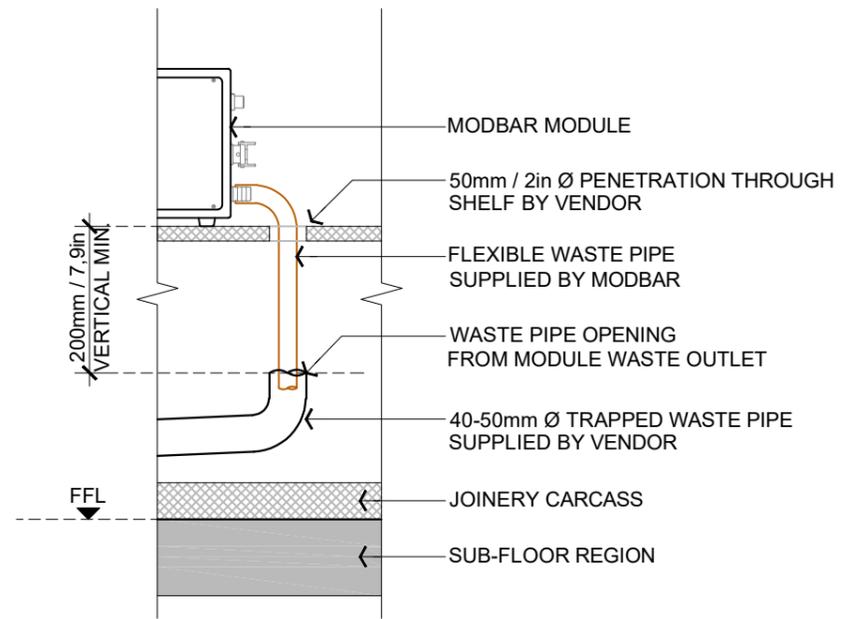

1
MB-09

SECTION DETAIL - WASTE OUTLET OPT. 2
1:10@A3

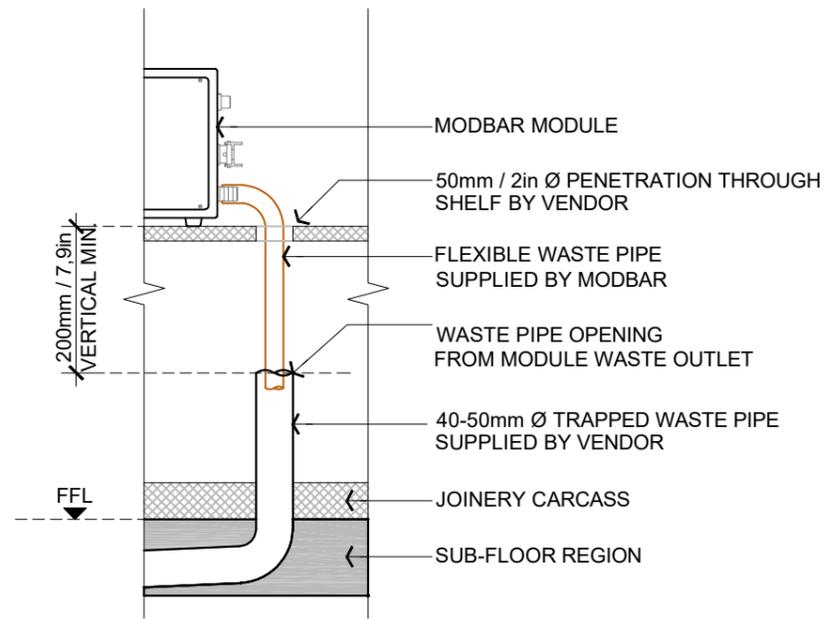

LEGEND

-  JOINERY (BY VENDOR)
-  MODBAR MODULE CLEARANCE ZONE
-  POWER FEED
-  WATER FEED
-  WASTE OUTLET
-  ESPRESSO, STEAM + HOT WATER OUTPUT
-  FINISHED FLOOR LEVEL
-  BENCH PENETRATION (BY VENDOR)

NOTE:

1. 1 WASTE PIPE OUTLET PER MODBAR MODULE REQUIRED
2. VENDOR TO MAKE ALLOWANCE FOR ACCESS TO WASTE PIPE/TRAPS/PITS FOR REGULAR CLEANING AND MAINTENANCE
3. VENDOR TO ALLOW SUFFICIENT WASTE PIPE FALL TO ALL RELEVANT CODES/STANDARDS

NOTE:
UNLESS NOTED OTHERWISE, ALL DIMENSIONS ARE IN MILLIMETERS. ANY ERRORS, DISCREPANCIES, OMISSIONS IN THE DRAWINGS, NOTATIONS OR DIMENSIONS SHALL BE IMMEDIATELY REPORTED TO MODBAR FOR CLARIFICATION PRIOR TO WORKS COMMENCING. DO NOT SCALE FROM DRAWINGS.
MODBAR IS NOT RESPONSIBLE FOR COUNTER AND FURNITURE DIMENSIONS, THEIR STRUCTURAL PROPERTIES, HOLE DRILLING, LOCATION OF HARDWARE FIXTURES AND FITTINGS, OR ANYTHING ELSE EXCEPT THE EQUIPMENT PROVIDED. THE CUSTOMER IS SOLELY RESPONSIBLE FOR ANY ELEMENTS NOT SOLD TOGETHER WITH THE MODBAR EQUIPMENT. AN ADEQUATE ELECTRICAL AND HYDRAULIC SYSTEM SHALL ALSO BE PROVIDED PRIOR TO INSTALLATION. COPYRIGHT ON THIS DRAWING IS RETAINED TO MODBAR®.



TITLE:
DRAWING NUMBER:
SCALE:
ISSUE:

TYPICAL DETAILS
MB-13
1:10@A3
JANUARY 2024